



Ordinary Council Meeting 23/11/21


Item 12.1 refers

Attachment 1

Development Plans

Creating opportunities



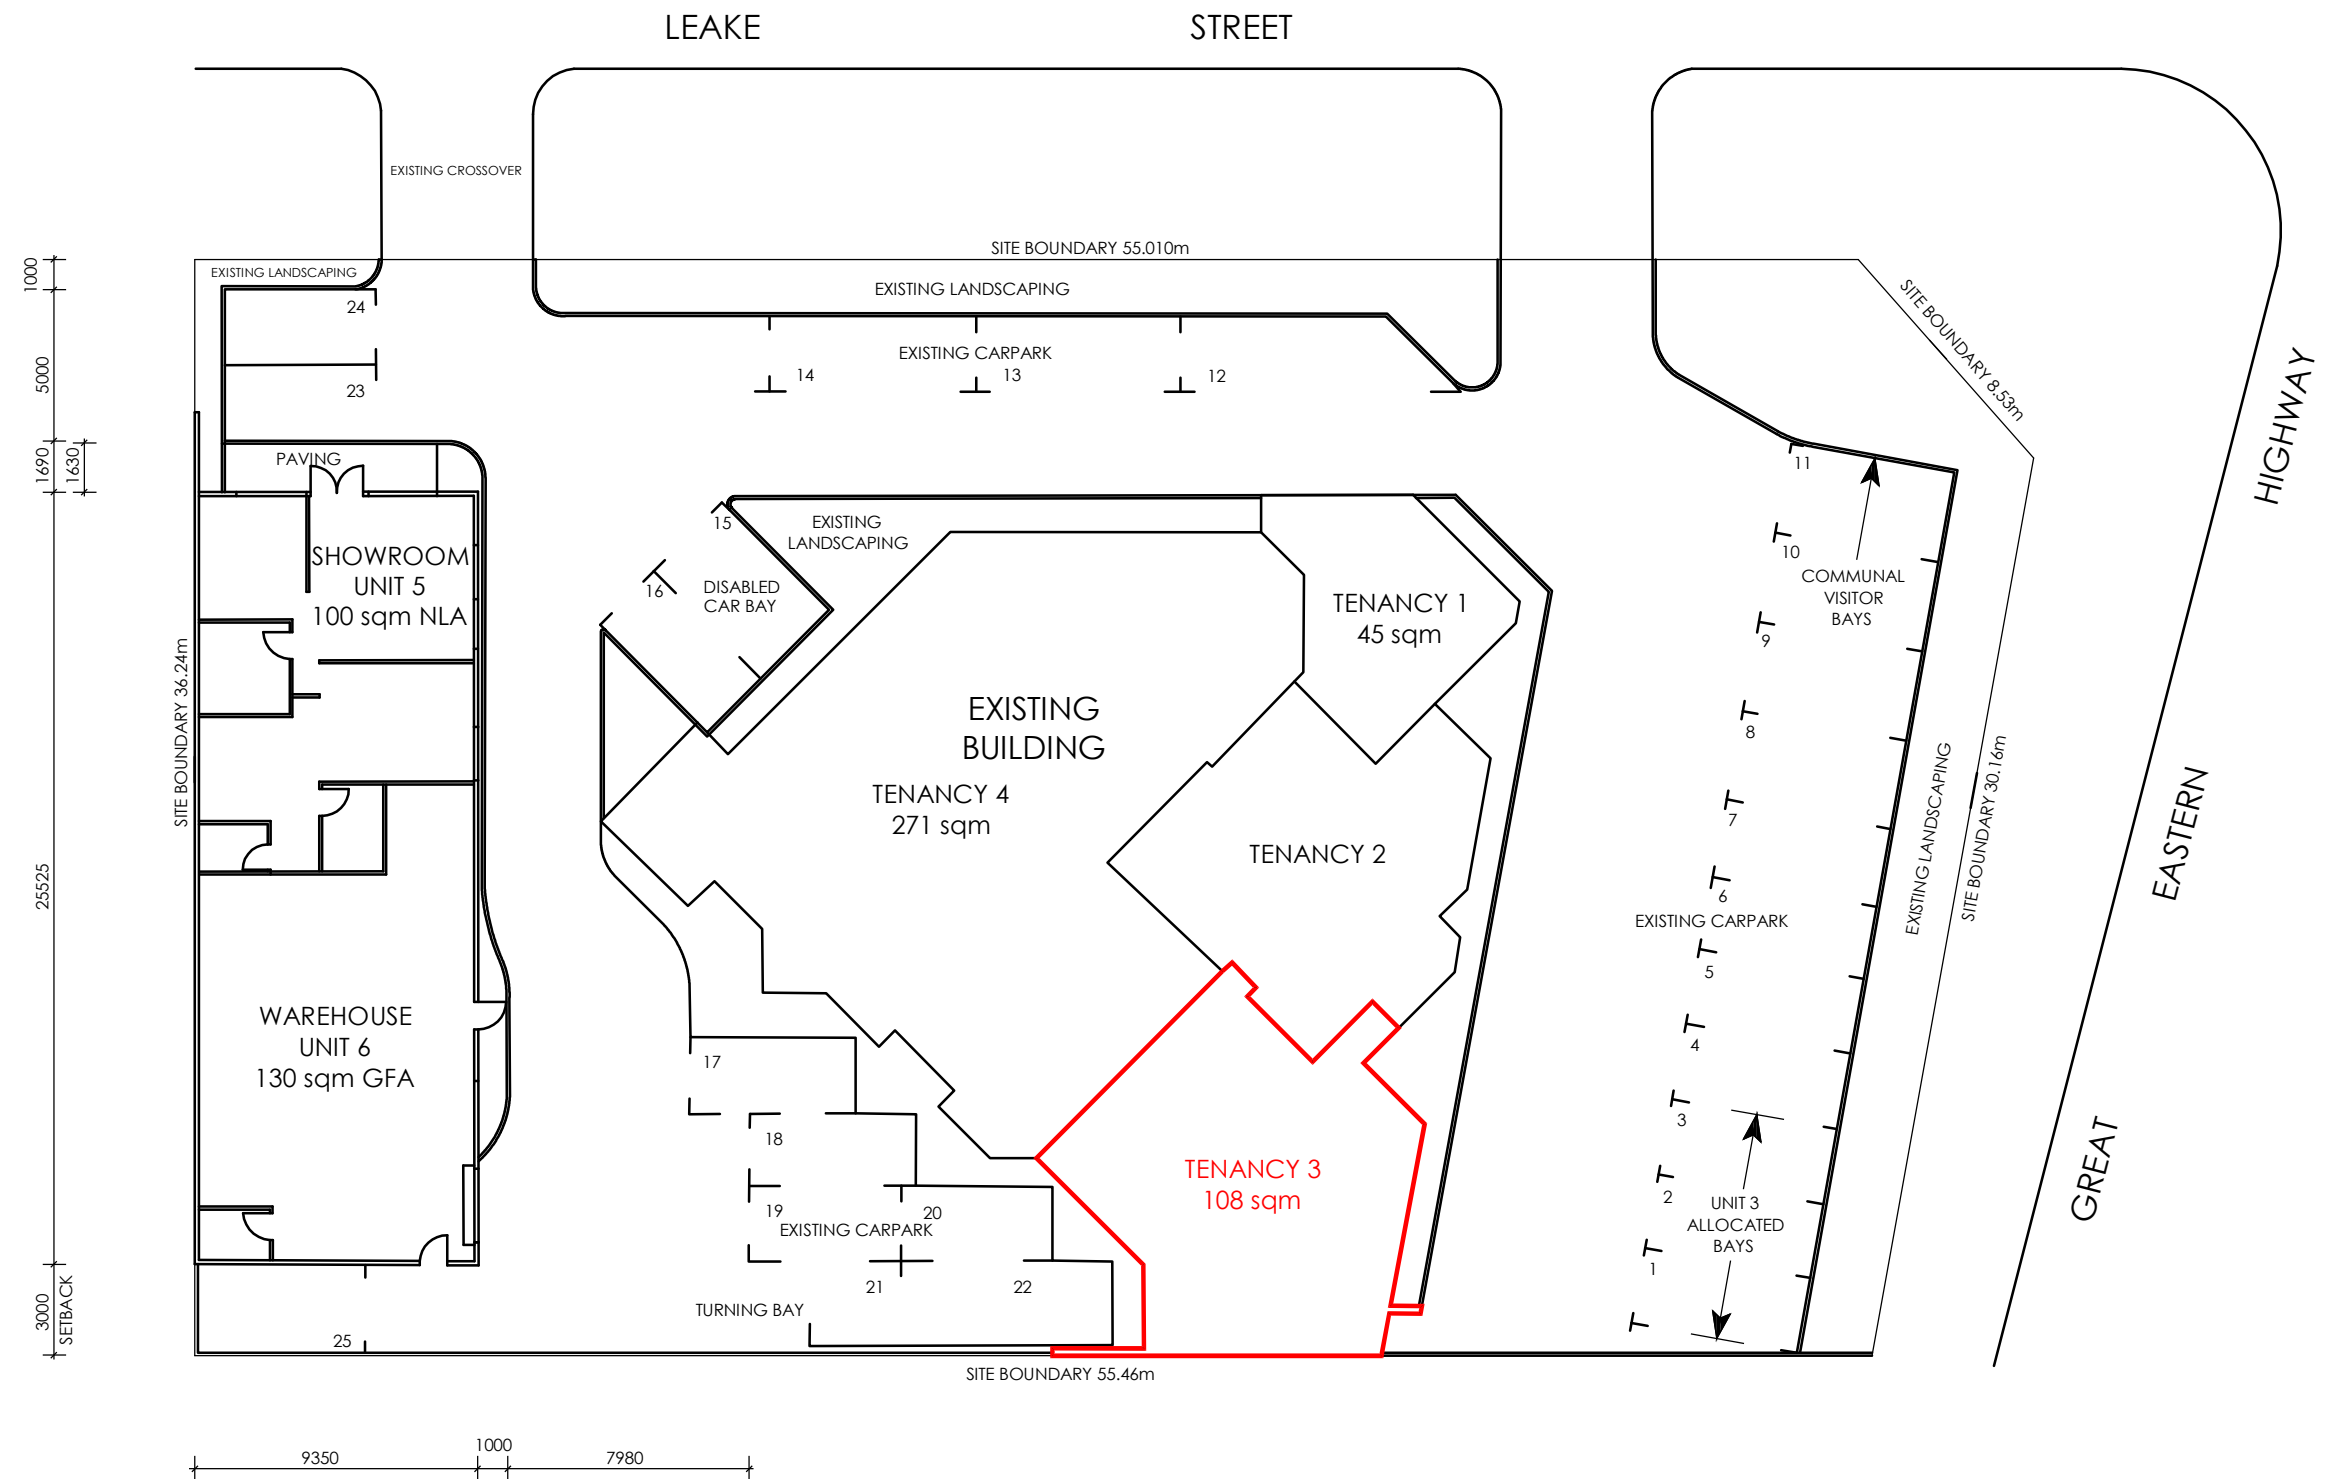

0 2 4 6 8 10m
SCALE 1:250
ORIGINAL PLAN SIZE: A3

ALTUS
PLANNING

Base Mapping
Prepared
By Oldfield Knott

Date:
20.07.2021

Rev 1



Altus Planning
68 Canning Highway
South Perth WA 6151
t. 9474 1449 m. 0400 069 037
w. www.altusplan.com.au


NOTE: Areas and dimensions are subject to survey.

DISCLAIMER: This plan has been prepared under instruction of the client, Altus Planning bears no responsibility for any inaccuracies or errors.

**CITY OF BELMONT
RECEIVED
20/07/2021
Application No: 366/2021**

SITE PLAN

3/39 LEAKE STREET
BELMONT
City of Belmont

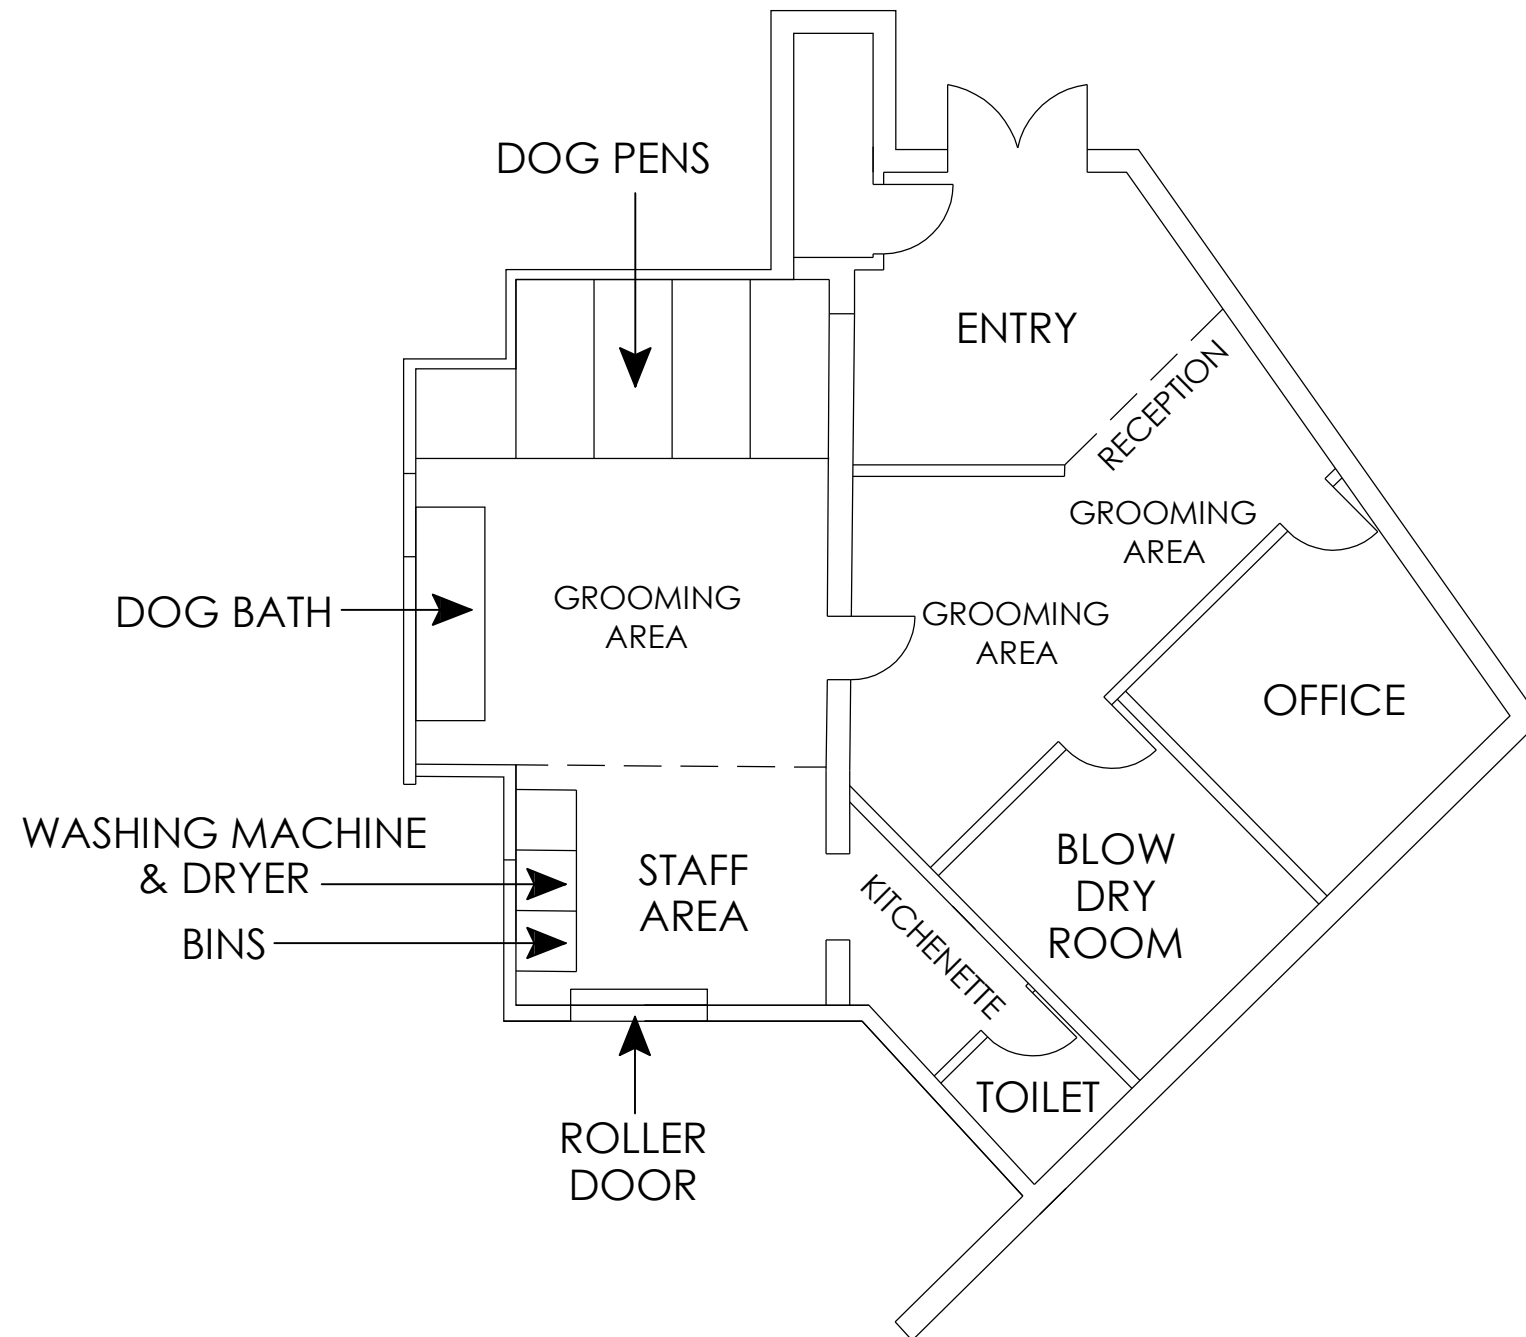

**CITY OF BELMONT
RECEIVED
19/07/2021
Application No: 366/2021**

0 1 2 3 4m
SCALE 1:100
ORIGINAL PLAN SIZE: A3



ALTUS
PLANNING

Base Mapping
Prepared
By Oldfield Knott

Date:
16.07.2021

Rev 1



Altus Planning
68 Canning Highway
South Perth WA 6151
t. 9474 1449 m. 0400 069 037
w. www.altusplan.com.au

NOTE: Areas and dimensions are subject to survey.

DISCLAIMER: This plan has been prepared under instruction of the client, Altus Planning bears no responsibility for any inaccuracies or errors.

FLOOR PLAN

3/39 LEAKE STREET
BELMONT
City of Belmont

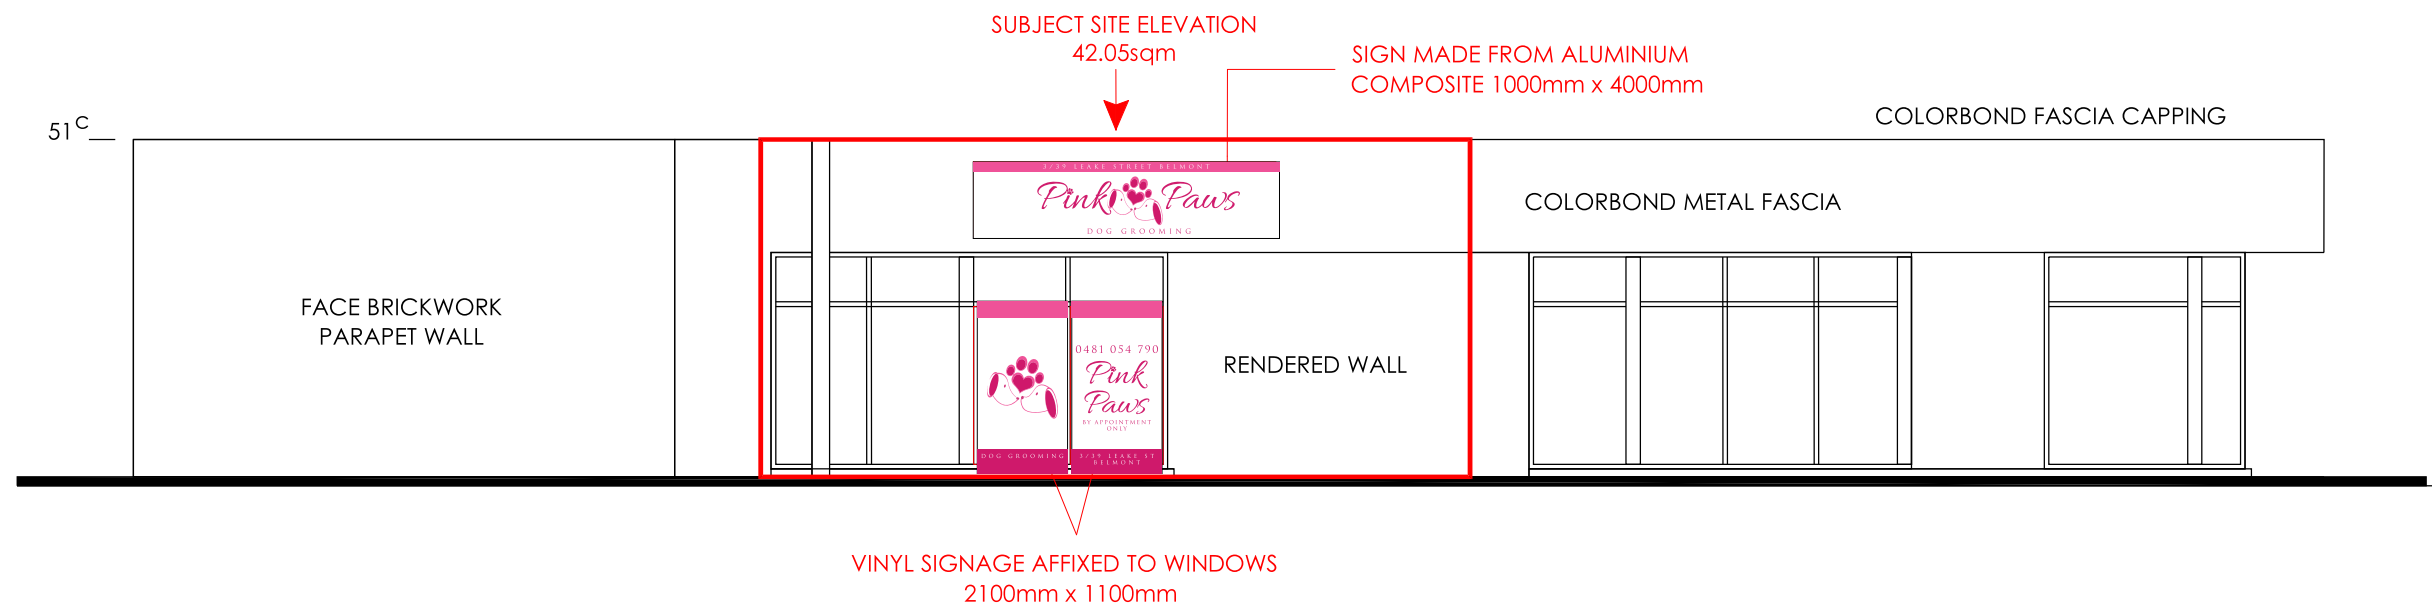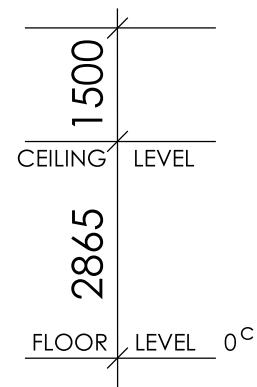

City of Belmont
AMENDED PLANS
RECEIVED 15/10/2021
Application No: 366/2021

0 1 2 3 4m
SCALE 1:100
ORIGINAL PLAN SIZE: A3

ALTUS
PLANNING

Base Mapping
Prepared
By Oldfield Knott

Date:
16.07.2021

Rev 1

Altus Planning
68 Canning Highway
South Perth WA 6151
t. 9474 1449 m. 0400 069 037
w. www.altusplan.com.au

NOTE: Areas and dimensions are subject to survey.

DISCLAIMER: This plan has been prepared under instruction of the client, Altus Planning bears no responsibility for any inaccuracies or errors.

ELEVATION

3/39 LEAKE STREET
BELMONT
City of Belmont


25

4000x1000mm Aluminium Composite panel with full colour vinyl overlay



1100x2100mm full colour vinyl window graphics.

City of Belmont
 AMENDED PLANS
 RECEIVED 15/10/2021
 Application No: 366/2021

3/39 Leake Street, Belmont	Proposed Building Signage	
15.10.2021		