



Ordinary Council Meeting 25/05/21

Item refers

Attachment 5

Belmont Hub Café – Fit-Out and Furnishing Plans

Creating opportunities




COVER PAGE
CONSTRUCTION ISSUE

Project -
8 YOLKS RESTAURANT
BELMONT COMMUNITY CENTRE

Date - 04.05.21

Designer -
Ph 0408910750
sarah@urbanidesign.com.au

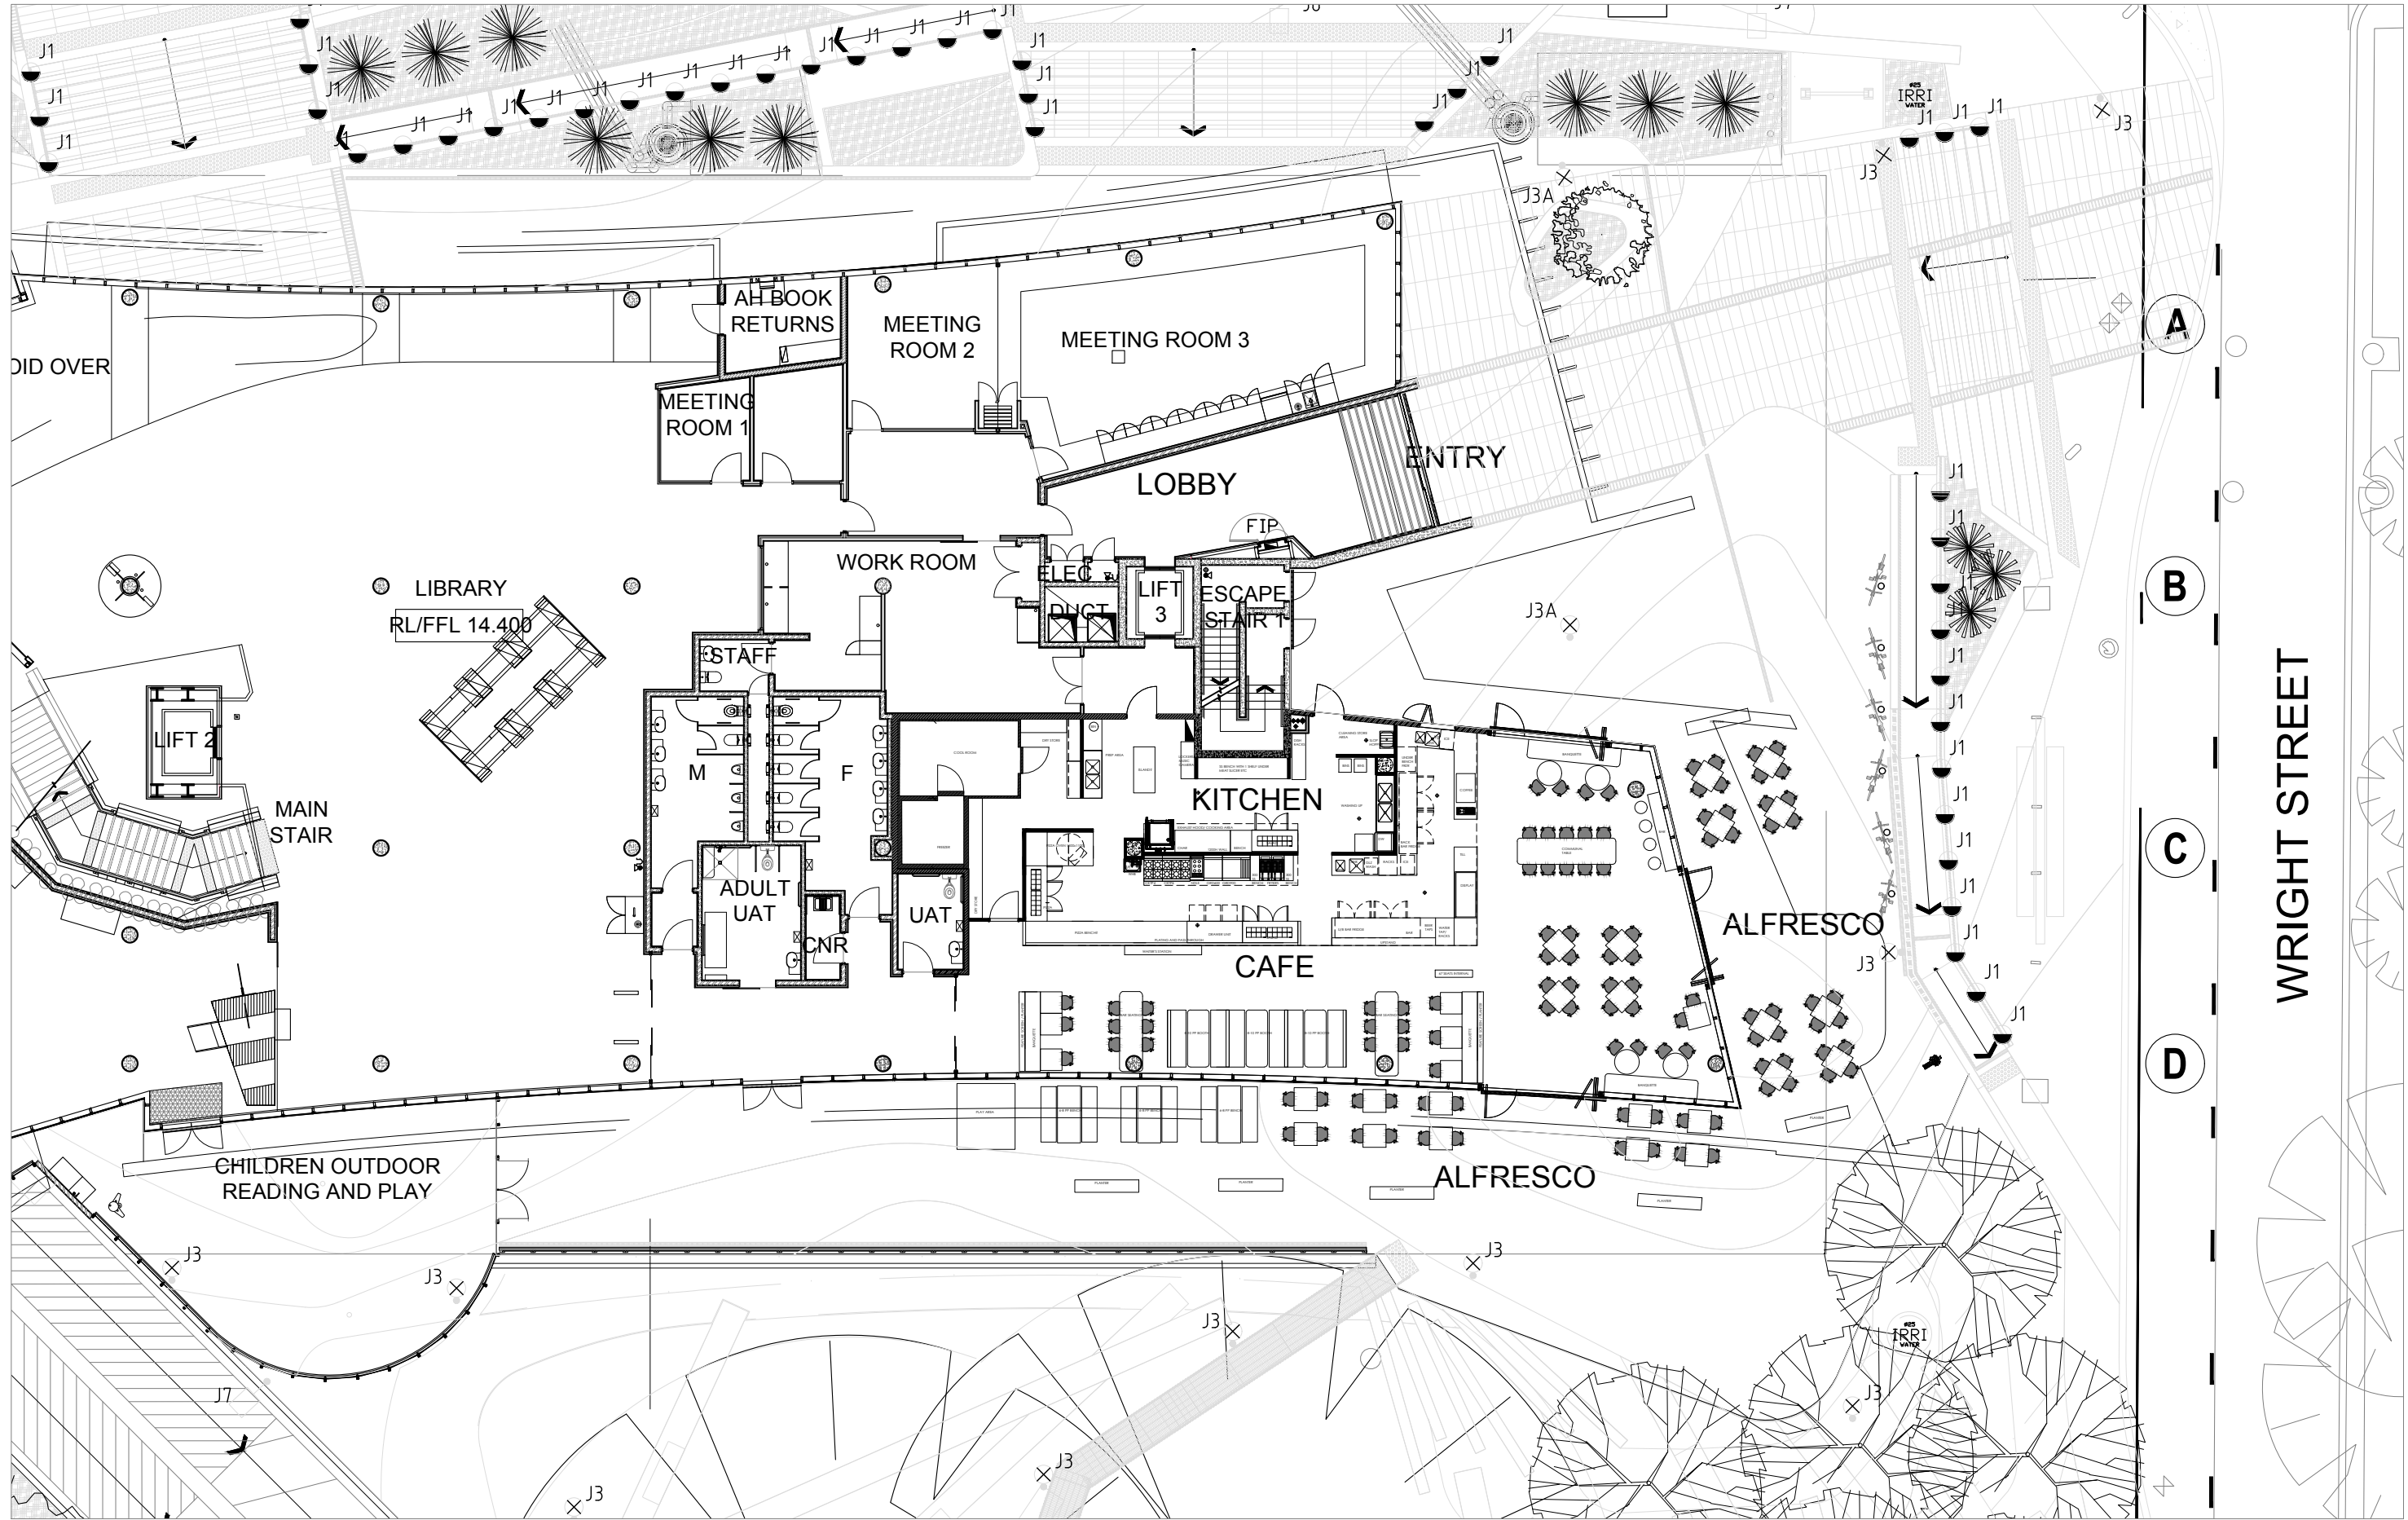

NOTE
 CONTRACTOR TO CHECK ALL DIMENSIONS ON SITE PRIOR TO COMMENCING CONSTRUCTION
 DO NOT SCALE FROM THIS DRAWING
 USE GIVEN DIMENSIONS
 © COPYRIGHT 2020 - ALL DESIGNS & ARRANGEMENTS REPRESENTED BY THESE DRAWINGS
 ARE THE PROPERTY OF URBANI DESIGN & HAVE BEEN CREATED FOR USE WITH THE
 SPECIFIED PROJECT & SPECIFIED SITE. THE USE OR COPYING OF THESE DOCUMENTS WITHOUT
 THE EXPRESS PERMISSION OF URBANI DESIGN IS DEEMED TO BE A
 BREACH OF COPYRIGHT.

REVISION	DATE	DESCRIPTION
01	29.04.21	BL ISSUE
02	03.05.21	CONS ISSUE

ph 0408 910 750
 1/18 Olive St Subiaco WA 6008
 studio@urbanidesign.com.au
 www.urbanidesign.com.au



DRAWING TITLE
LOCATION PLAN
 PROJECT
 8 YOLKS
 BELMONT COMMUNITY CENTRE

STATUS		DRAWING NO.	
BL ISSUE		A00	
PROJECT NO.	DATE	DRAWN	REV
J577	18.03.21	SU	02
SCALE		1:200 @ A3	


CEILING PLAN LEGEND:

NOTE:
CLIENT APPOINTED FIRE AND AIRCONDITIONING CONSULTANTS TO REVIEW AND DESIGN ALL SERVICES LAYOUTS PRIOR TO CONSTRUCTION. SHOPFITTER TO LIAISE WITH EXISTING & CLIENT APPOINTED CONSULTANTS

SHOPFITTER TO CO-ORDINATE WITH EXISTING & CLIENT APPOINTED ENGINEER FOR ALL FIRE SERVICES AND TO ENSURE SPRINKLERS AND SERVICE ARE IN ACCORDANCE WITH THE AUSTRALIAN STANDARDS.

LIGHTING & SIGNAGE TO BE SWITCHED BACK TO EDB AND ON TIMER

	AURALED - AUL ECOLED-30-WW 30W/3K RECESSED LOW GLARE LED DOWN LIGHT
	AURALED SUSPENDED WHITE TRACK LIGHTING SYSTEM TO BE SPECIFIED
	FEATURE PENDANTS BY DESIGNER 1x E27 MAX 100W
	FEATURE CEILING DISC WITH REFLECTOR GLOBE
	AURALED - SURFACE MOUNTED LED LIGHT PANEL - KITCHEN & BOH
	AIRCONDITIONING MECHANICAL GRILLE STANDARD 600SQ 4 WAY 160LS - WHITE REGISTERS TO SUIT LAYOUT
	AIRCONDITIONING MECHANICAL GRILLE ROUND 350DIA SWIRL TYPE SUPPLY AIR DIFFUSERS 145 LS - WHITE REGISTERS TO SUIT LAYOUT
	RETURN AIR GRILLE - WHITE TO SUIT LAYOUT
	ACCESS PANEL FLUSH MOUNTED, FULLY INTEGRATED, HINGED WITH ALLEN KEY LOCK. PANEL PAINTED TO MATCH CEILING. LOCATION TBC
	ELAN - BLADE STYLE SURFACE MOUNTED LED EXIT SIGN
	SOLO - SUSPENDED LED EMERGENCY LIGHT. LOCATION TO BE DETERMINED ON SITE
	WHITE SURFACE MOUNT SPEAKERS WIRED BACK TO DOCK IN STAFF ROOM. PROVIDE SOUND LEVELLER. LOCATION DETERMINED ON SITE. SUPPLIED BY CLIENT
	SPRINKLER FITTINGS N/A
	FIRE SPEAKER. LOCATION TBC. (TO FIRE CONSULTANTS SPECIFICATION)
	SMOKE DETECTOR. LOCATION TBC. (TO FIRE CONSULTANTS SPECIFICATION)

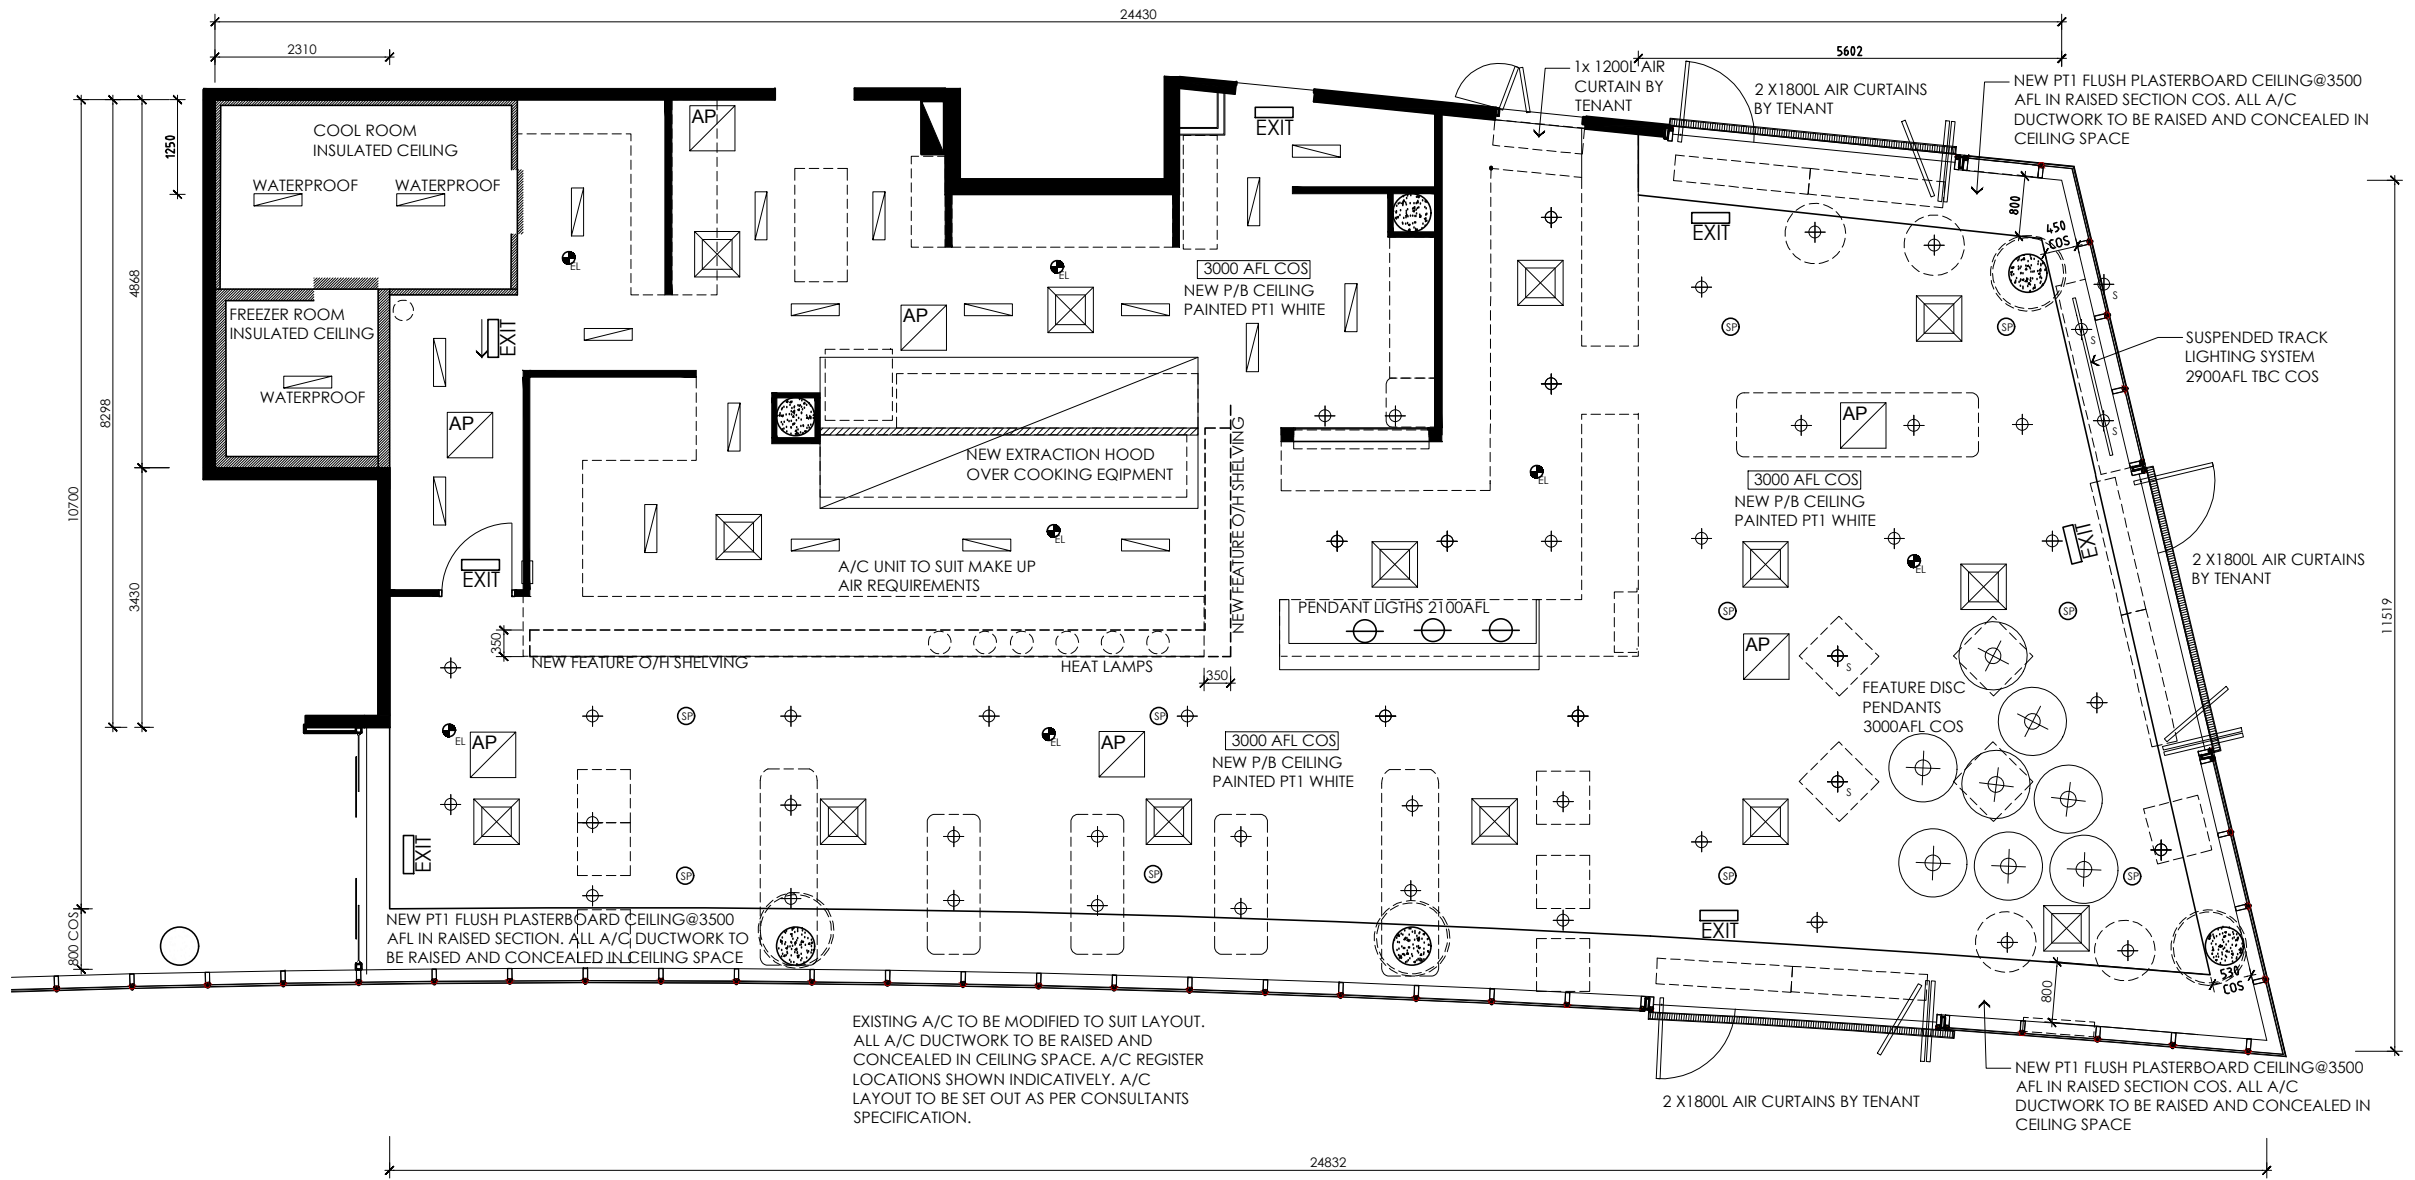

CEILING PLAN
SCALE 1:100

NOTE
CONTRACTOR TO CHECK ALL DIMENSIONS ON SITE PRIOR TO COMMENCING CONSTRUCTION
DO NOT SCALE FROM THIS DRAWING
USE GIVEN DIMENSIONS
© COPYRIGHT 2020 - ALL DESIGNS & ARRANGEMENTS REPRESENTED BY THESE DRAWINGS ARE THE PROPERTY OF URBANI DESIGN & HAVE BEEN CREATED FOR USE WITH THE SPECIFIED PROJECT & SPECIFIED SITE. THE USE OR COPYING OF THESE DOCUMENTS WITHOUT THE EXPRESS PERMISSION OF URBANI DESIGN IS DEEMED TO BE A BREACH OF COPYRIGHT.


REVISION	DATE	DESCRIPTION
01	22.04.21	ISSUE FOR COMMENT
02	26.04.21	ISSUE FOR BL
03	29.04.21	REVISED ISSUE FOR BL
04	03.05.21	CONSTRUCTION ISSUE

ph 0408 910 750
1/18 Olive St Subiaco WA 6008
studio@urbanidesign.com.au
www.urbanidesign.com.au



DRAWING TITLE CEILING PLAN
PROJECT 8 YOLKS BELMONT COMMUNITY CENTRE

STATUS CONSTRUCTION ISSUE		
PROJECT NO. J577	DATE 18.03.21	DRAWING NO. A02
DRAWN SU	REV 04	SCALE 1:100 @ A3

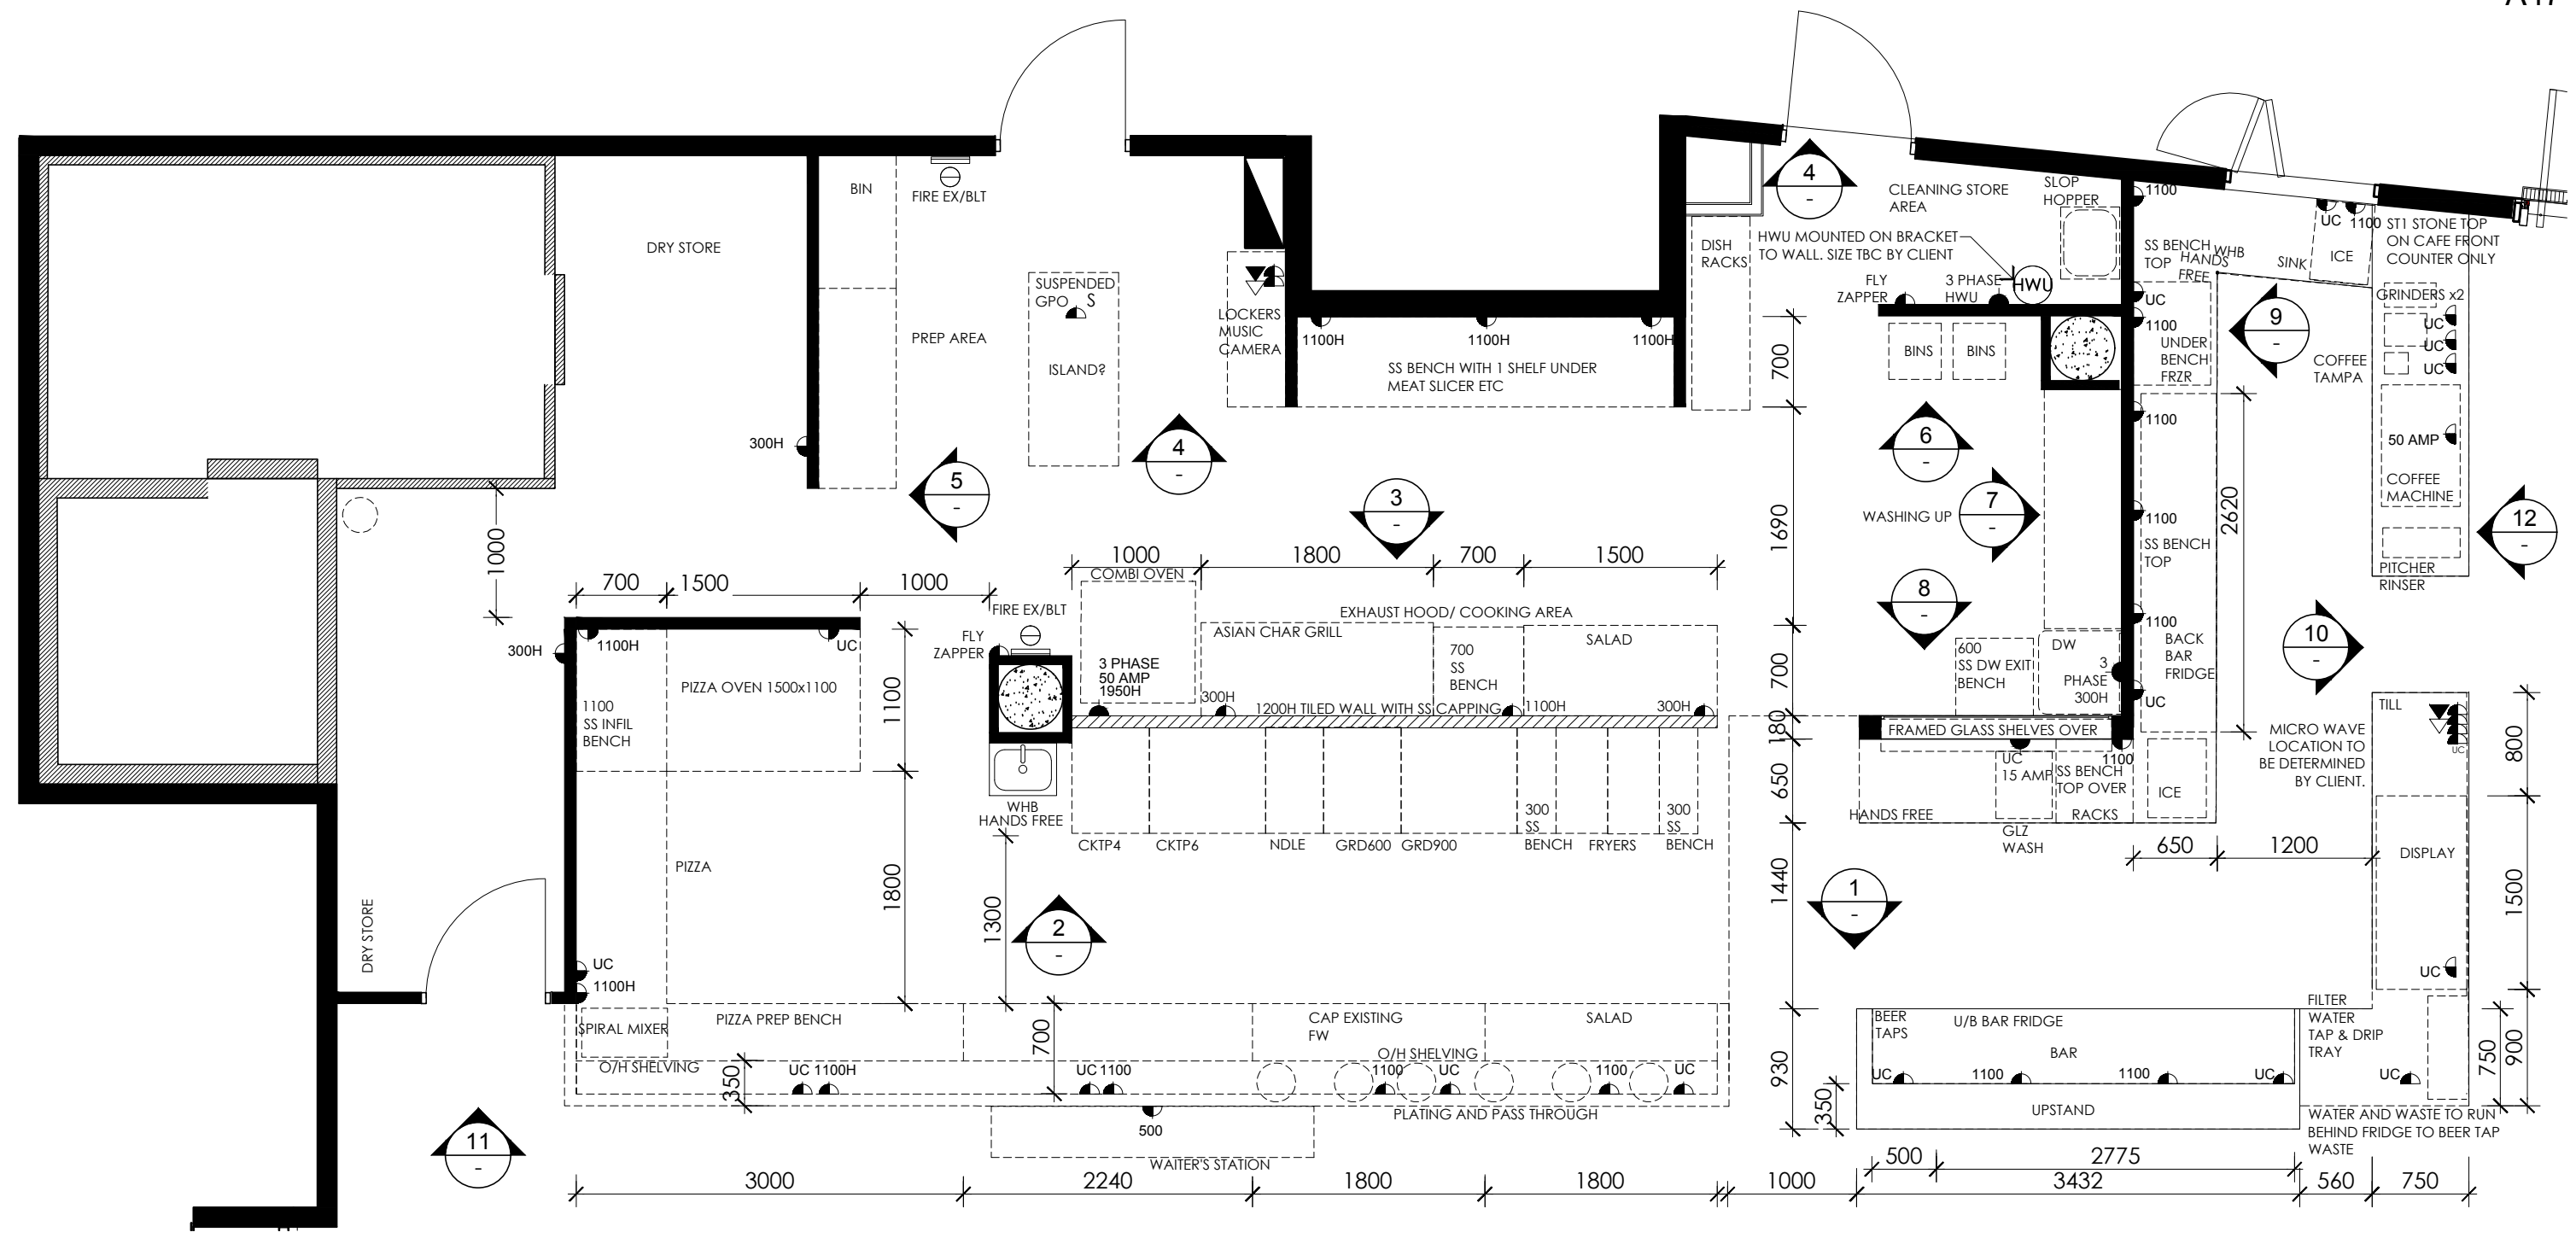

NOTE:
 SHOPFITTER TO CO-ORDINATE WITH CLIENT/LANDLORD FOR ALL EXISTING SERVICES TO MAKE SURE ALL NECESSARY POWER REQUIREMENTS HAVE BEEN GIVEN AND ARE IN ACCORDANCE WITH THE AUSTRALIAN STANDARDS.
 SHOPFITTER TO LIAISE WITH CLIENT AND CHOSEN EQUIPMENT COMPANY ON INSTALLATION AND DELIVERY

LEGEND - SERVICES	
	ELECTRICAL DISTRIBUTION BOARD
	COMMS DISTRIBUTOR SUPPLIED BY LANDLORD TBC ON SITE
	THERMOSTAT (80X80 @ 1500AFL) - TBC BY EQUIPMENT SUPPLIER
	TELEPHONE POINT
	DATA POINT (COMPUTER)
	SINGLE GPO, WATERPROOF CONSULTANT TO ALLOCATE WHERE REQUIRED
	DOUBLE GPO, WATERPROOF CONSULTANT TO ALLOCATE WHERE REQUIRED
	SINGLE GPO HEIGHT AS NOMINATED ON PLANS
	DOUBLE GPO HEIGHT AS NOMINATED ON PLANS
	SUSPENDED GPO HEIGHT FOR ISLAND

NOTE: DIRECT POWER CONNECTION REQUIRED FOR 2 EXTERNAL ILLUMINATED SIGNS

NOTE:
 CONTRACTOR TO CHECK ALL DIMENSIONS ON SITE PRIOR TO COMMENCING CONSTRUCTION
 DO NOT SCALE FROM THIS DRAWING
 USE GIVEN DIMENSIONS
 © COPYRIGHT 2020 - ALL DESIGNS & ARRANGEMENTS REPRESENTED BY THESE DRAWINGS ARE THE PROPERTY OF URBANI DESIGN & HAVE BEEN CREATED FOR USE WITH THE SPECIFIED PROJECT & SPECIFIED SITE. THE USE OR COPYING OF THESE DOCUMENTS WITHOUT THE EXPRESS PERMISSION OF URBANI DESIGN IS DEEMED TO BE A BREACH OF COPYRIGHT.


REVISION	DATE	DESCRIPTION
01	26.04.21	ISSUE FOR BL
02	29.04.21	REVISED ISSUE FOR BL
03	03.05.21	CONSTRUCTION ISSUE

ph 0408 910 750
 1/18 Olive St Subiaco WA 6008
 studio@urbandesign.com.au
 www.urbandesign.com.au



DRAWING TITLE KITCHEN SERVICES PLAN	
PROJECT 8 YOLKS BELMONT COMMUNITY CENTRE	STATUS CONSTRUCTION ISSUE

PROJECT NO. J577	DATE 18.03.21	DRAWING NO. A03
DRAWN SU	REV 03	SCALE 1:50 @ A3

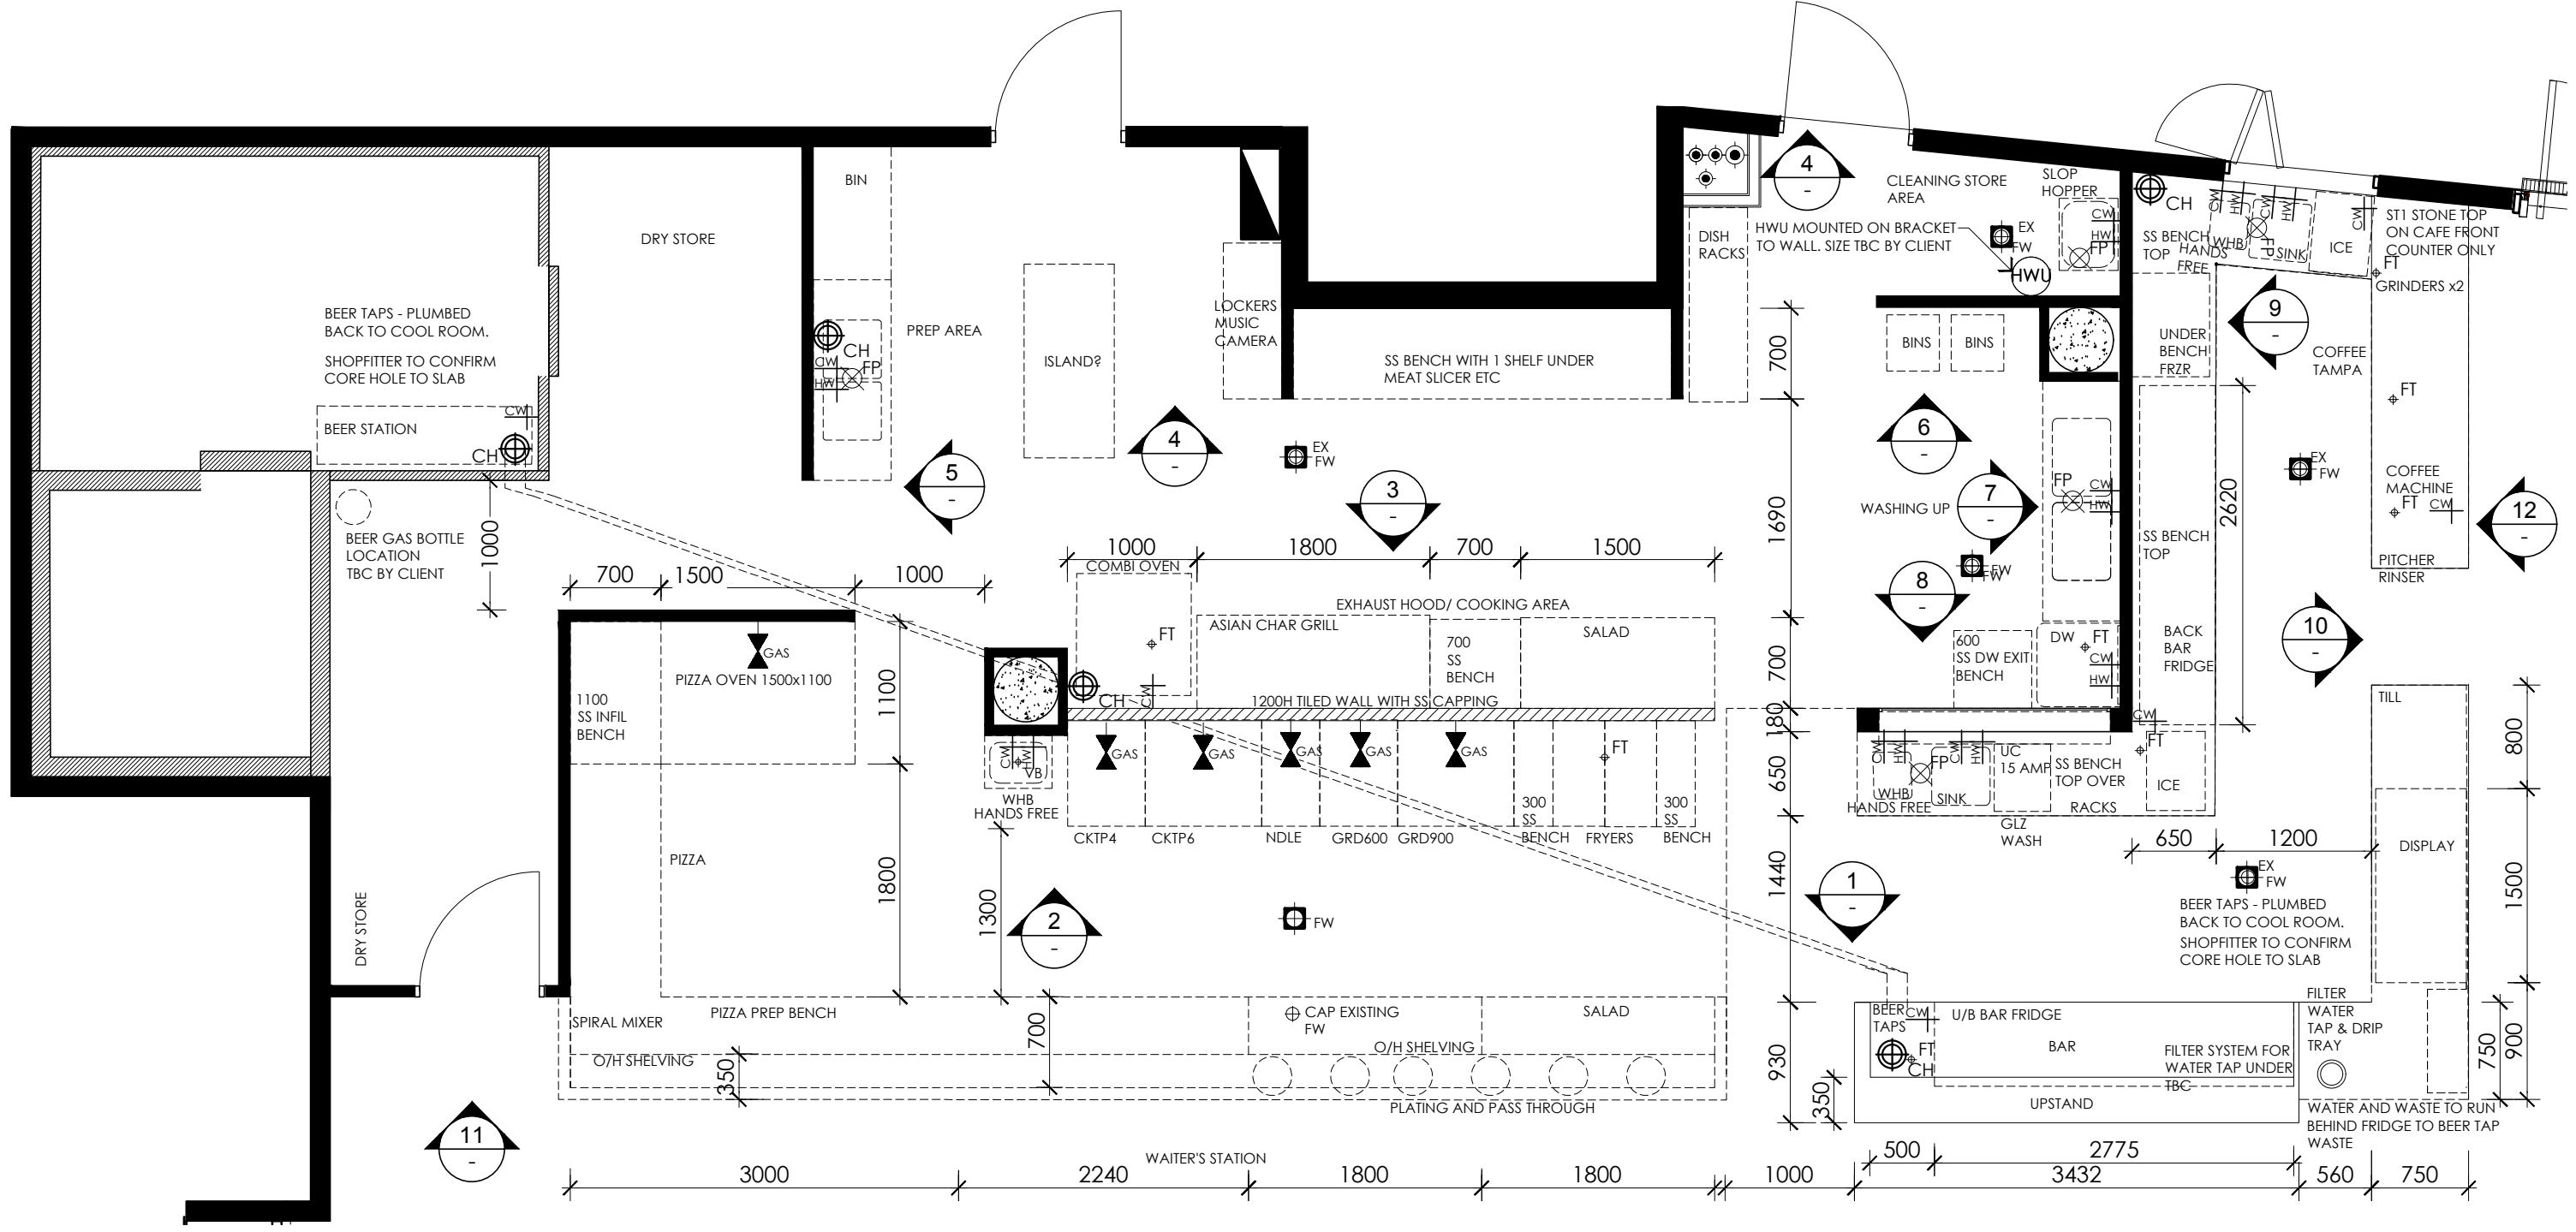

NOTE:
 SHOPFITTER TO CO-ORDINATE WITH CLIENT/LANDLORD FOR ALL EXISTING SERVICES TO MAKE SURE ALL NECESSARY POWER REQUIREMENTS HAVE BEEN GIVEN AND ARE IN ACCORDANCE WITH THE AUSTRALIAN STANDARDS.
 SHOPFITTER TO LIAISE WITH CLIENT AND CHOSEN EQUIPMENT COMPANY ON INSTALLATION AND DELIVERY

LEGEND - PLUMBING & GAS	
	COLD AND HOT WATER POINTS
	LOCATION TBC BY CLIENTS
	FALL OUT POINT ON FLOOR, 50mm STANDING WITH POSITION THROUGH FLOOR, (GREASY)
	FALL OUT POINT ON FLOOR, 50mm STANDING WITH TUNDISH POSITION THROUGH FLOOR (GREASY)
	FLOOR WASTE (TRADE), 100mm WITH 'GATIC' FLOOR DRAIN SQUARE TOP
	+VB VANITY BASIN - FALL OUT POINT ON FLOOR WASTE 40mm
	GAS POINT
	CORE HOLE. LOCATIONS TO BE DETERMINED ON SITE

NOTE
 CONTRACTOR TO CHECK ALL DIMENSIONS ON SITE PRIOR TO COMMENCING CONSTRUCTION
 DO NOT SCALE FROM THIS DRAWING
 USE GIVEN DIMENSIONS
 © COPYRIGHT 2020 - ALL DESIGNS & ARRANGEMENTS REPRESENTED BY THESE DRAWINGS ARE THE PROPERTY OF URBANI DESIGN & HAVE BEEN CREATED FOR USE WITH THE SPECIFIED PROJECT & SPECIFIED SITE. THE USE OR COPYING OF THESE DOCUMENTS WITHOUT THE EXPRESS PERMISSION OF URBANI DESIGN IS DEEMED TO BE A BREACH OF COPYRIGHT.


REVISION	DATE	DESCRIPTION
01	26.04.21	ISSUE FOR BL
02	29.04.21	REVISED ISSUE FOR BL
03	03.05.21	CONSTRUCTION ISSUE

ph 0408 910 750
 1/18 Olive St Subiaco WA 6008
 studio@urbanidesign.com.au
 www.urbanidesign.com.au




DRAWING TITLE KITCHEN PLUMBING PLAN	
PROJECT 8 YOLKS BELMONT COMMUNITY CENTRE	STATUS CONSTRUCTION ISSUE

PROJECT NO. J577	DATE 18.03.21	DRAWING NO. A03.1
DRAWN SU	REV 03	SCALE 1:50 @ A3

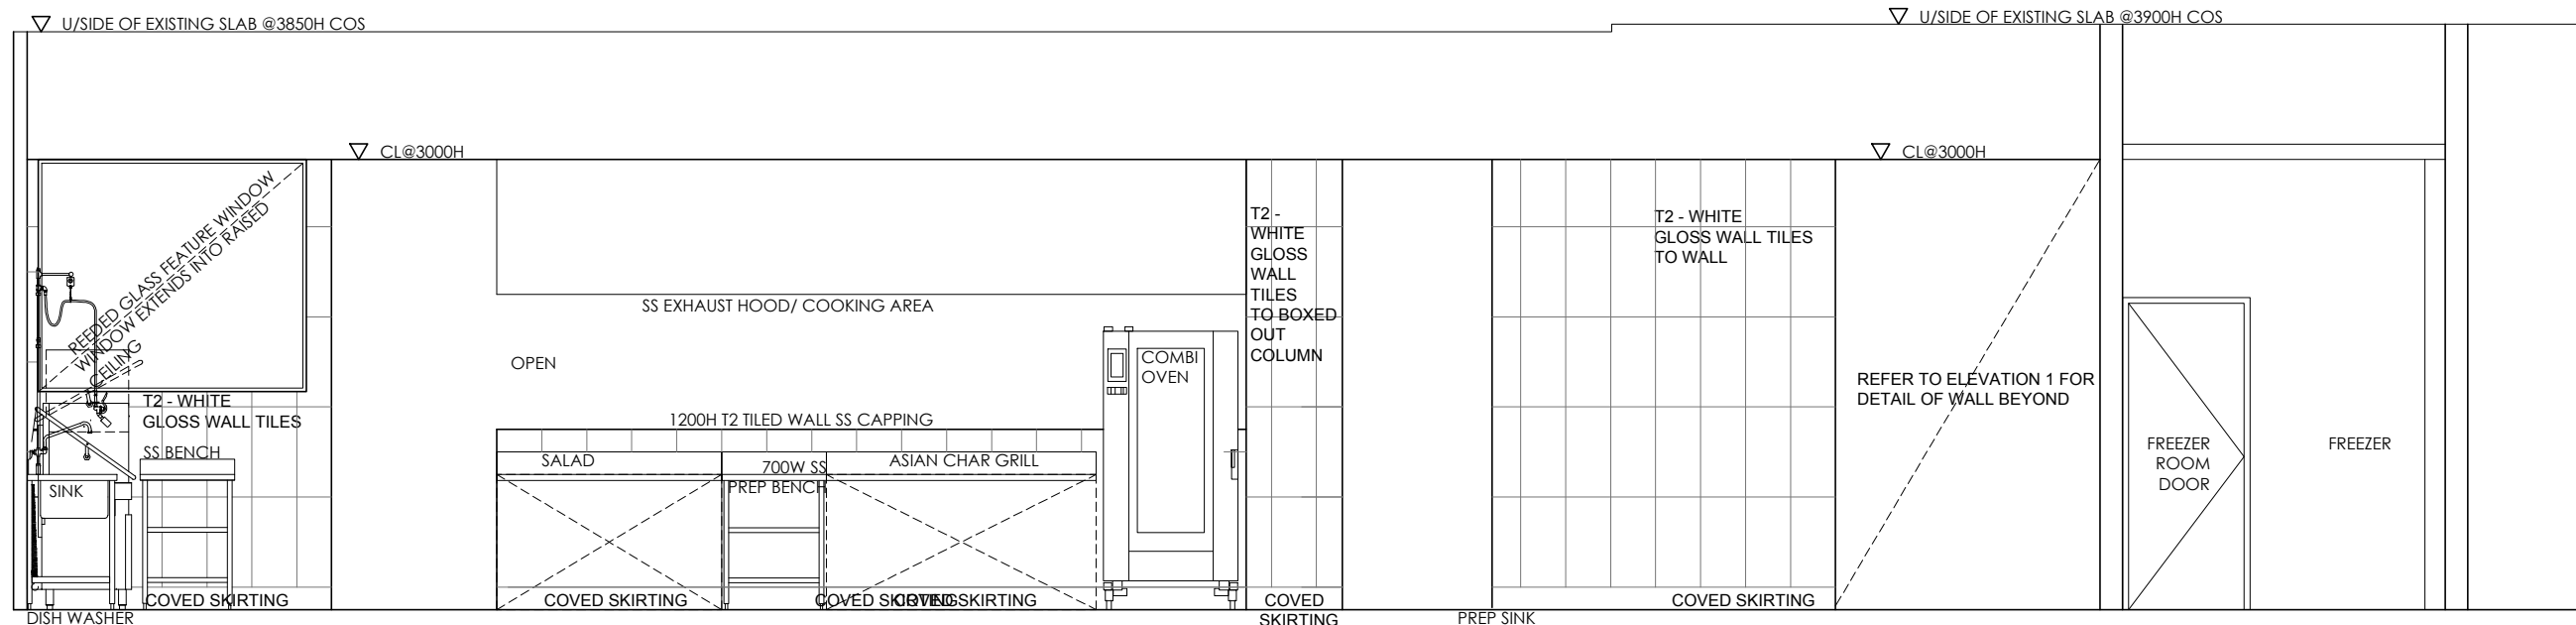

3 ELEVATION
SCALE 1:50

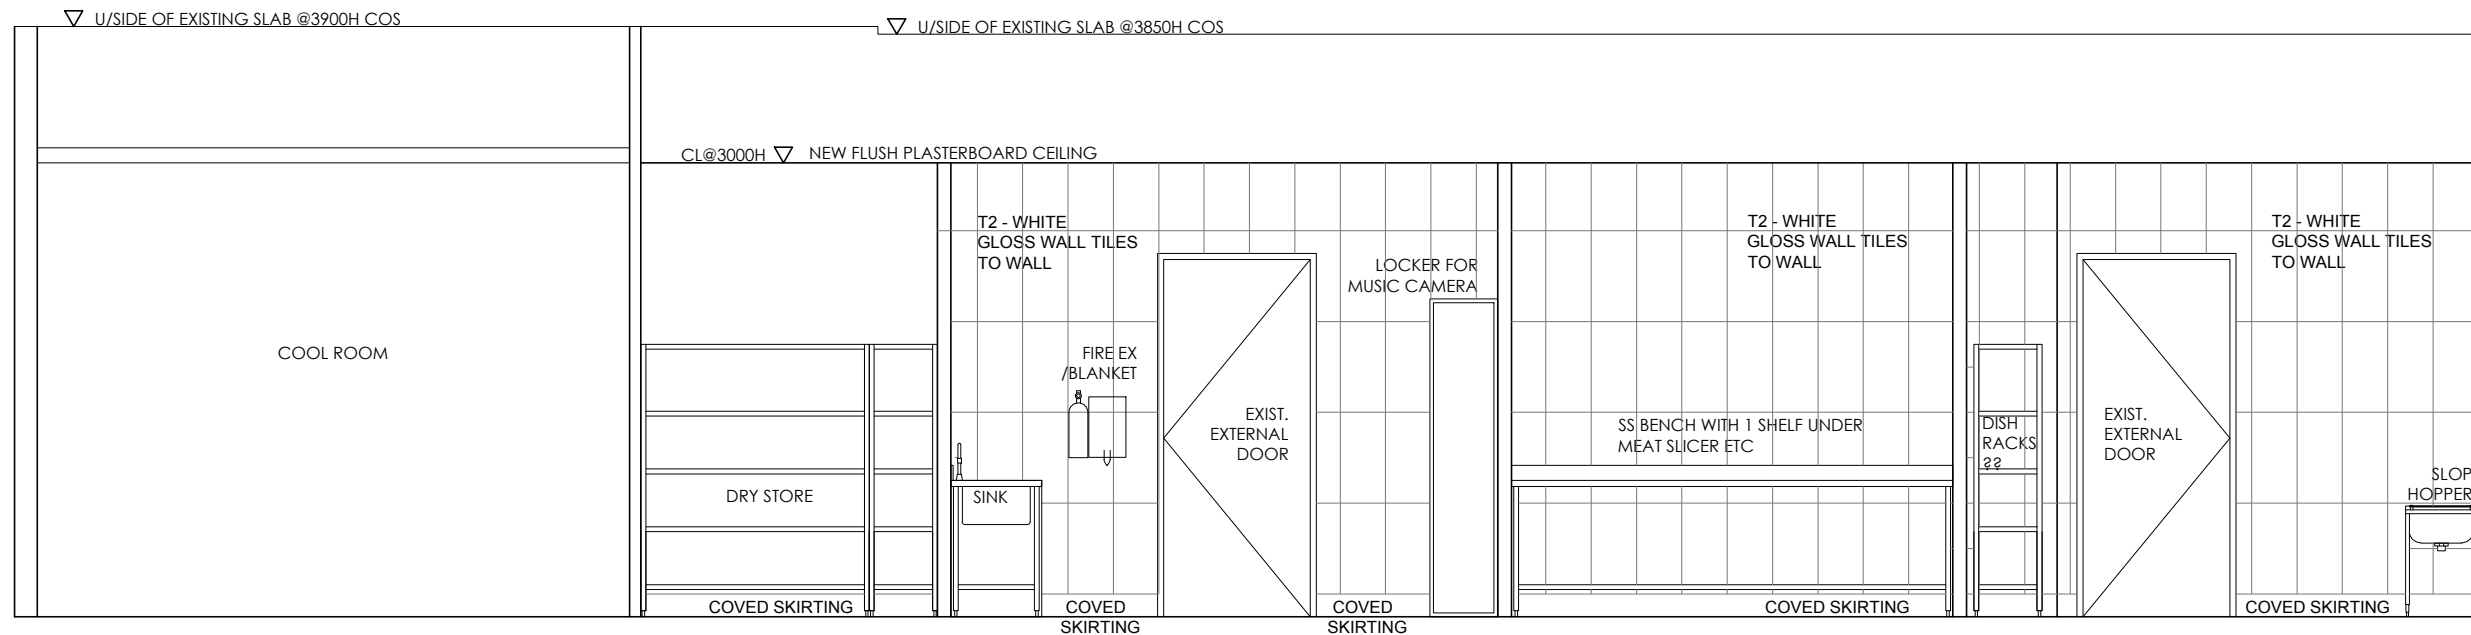

4 ELEVATION
SCALE 1:50

NOTE
CONTRACTOR TO CHECK ALL DIMENSIONS ON SITE PRIOR TO COMMENCING CONSTRUCTION
DO NOT SCALE FROM THIS DRAWING
USE GIVEN DIMENSIONS
© COPYRIGHT 2020 - ALL DESIGNS & ARRANGEMENTS REPRESENTED BY THESE DRAWINGS ARE THE PROPERTY OF URBANI DESIGN & HAVE BEEN CREATED FOR USE WITH THE SPECIFIED PROJECT & SPECIFIED SITE. THE USE OR COPYING OF THESE DOCUMENTS WITHOUT THE EXPRESS PERMISSION OF URBANI DESIGN IS DEEMED TO BE A BREACH OF COPYRIGHT.


REVISION	DATE	DESCRIPTION
01	22.04.21	ISSUE FOR COMMENT
02	26.04.21	ISSUE FOR BL
03	29.04.21	REVISED ISSUE FOR BL
04	03.05.21	CONSTRUCTION ISSUE

ph 0408 910 750
1/18 Olive St Subiaco WA 6008
studio@urbanidesign.com.au
www.urbanidesign.com.au




DRAWING TITLE KITCHEN ELEVATIONS	
PROJECT 8 YOLKS BELMONT COMMUNITY CENTRE	STATUS CONSTRUCTION ISSUE


PROJECT NO. J577	DATE 18.03.21	DRAWING NO. A05
DRAWN SU	REV 04	SCALE 1:50 @ A3

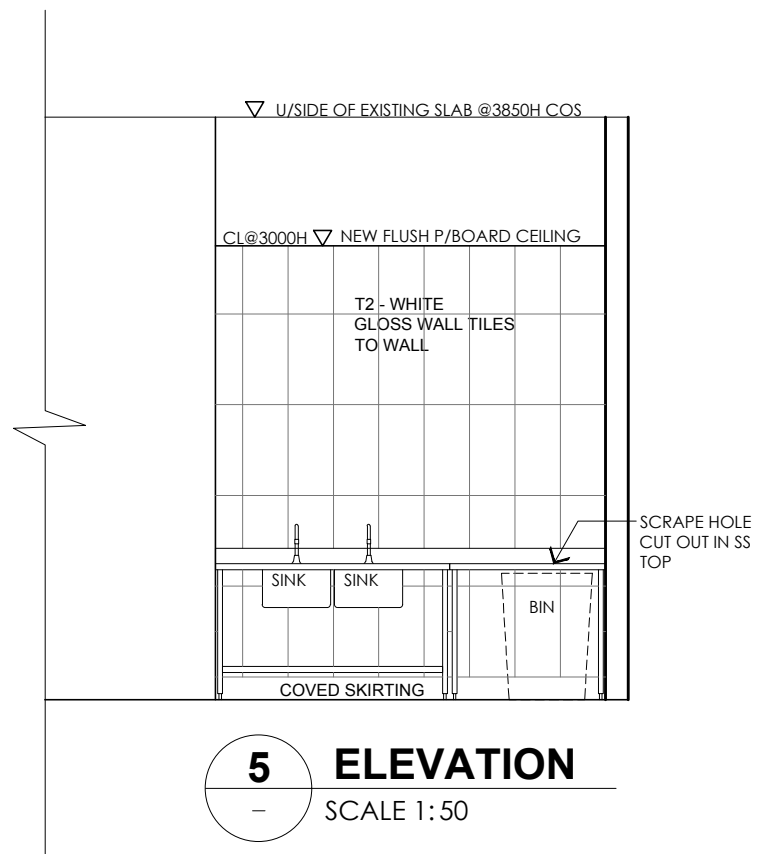


5 ELEVATION
SCALE 1:50

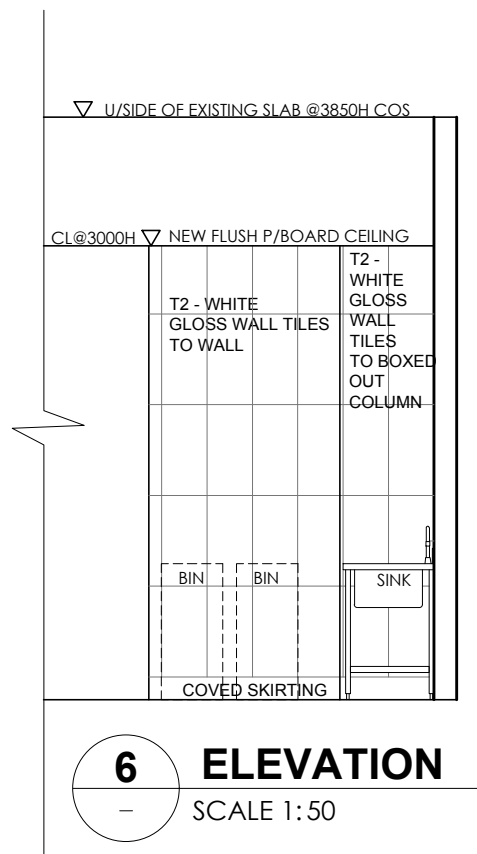


6 ELEVATION
SCALE 1:50

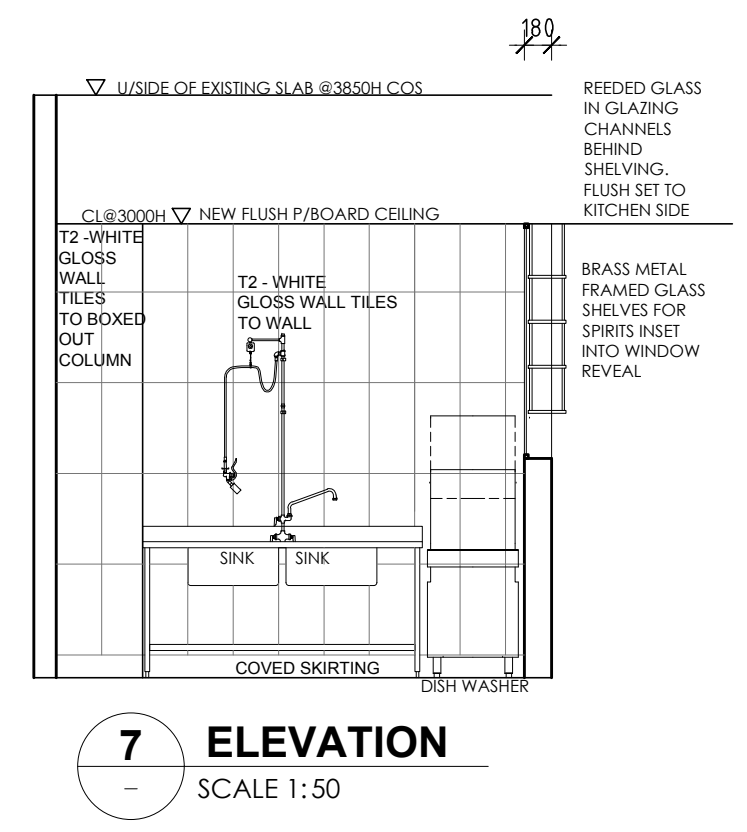


7 ELEVATION
SCALE 1:50

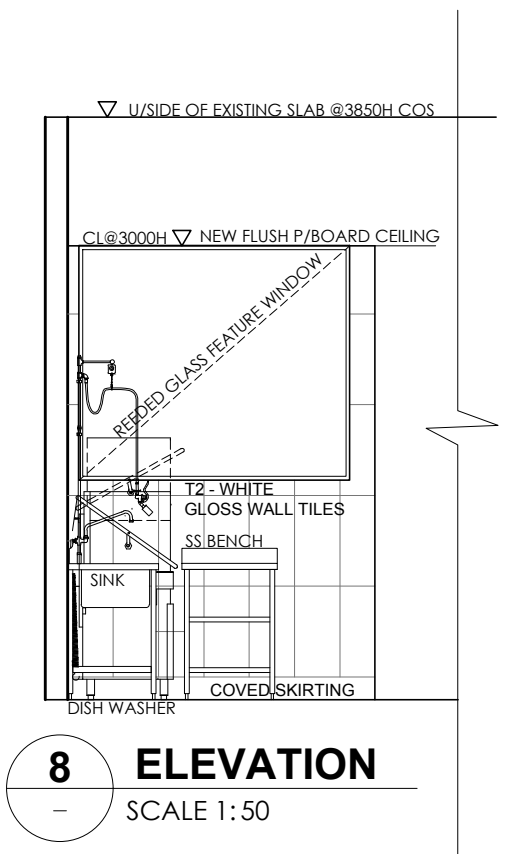

8 ELEVATION
SCALE 1:50

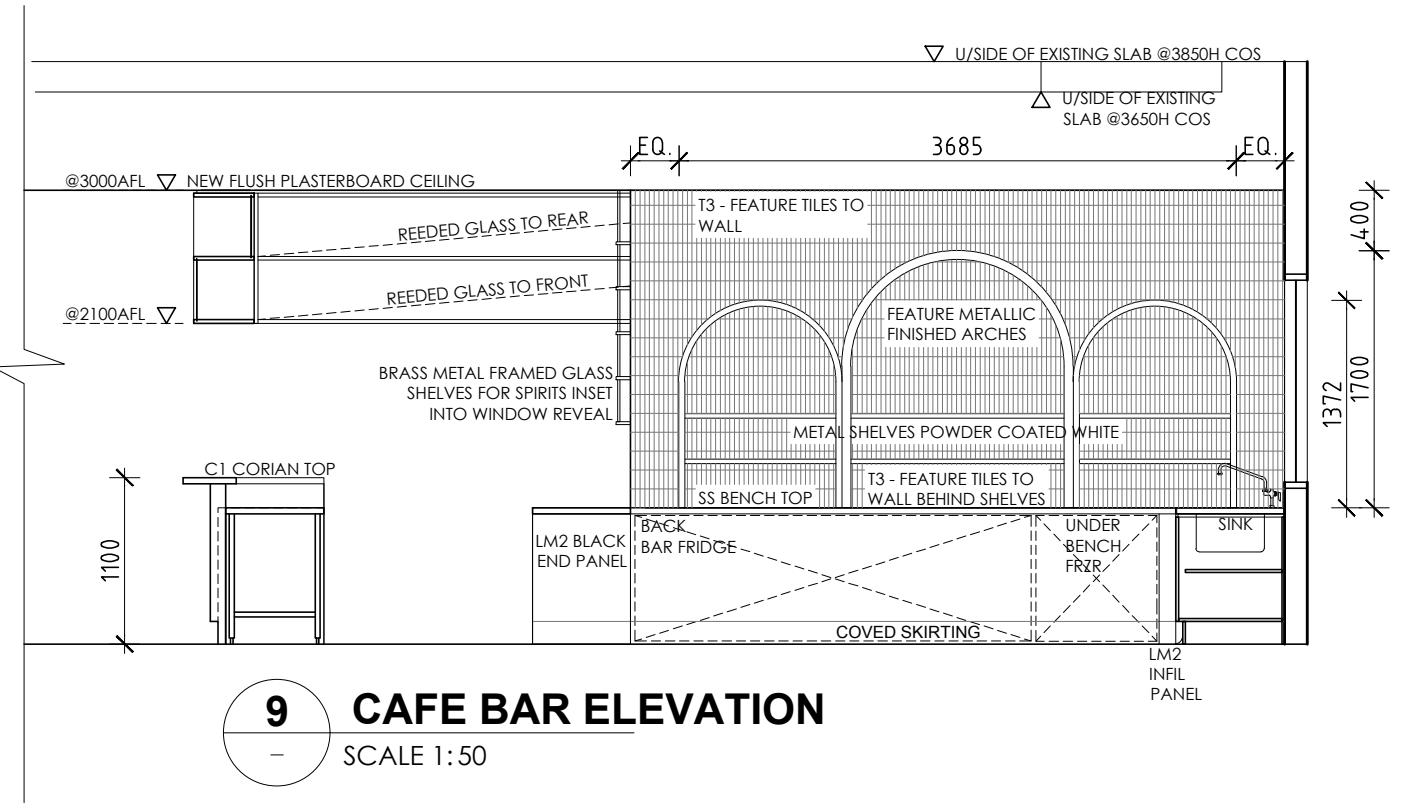

9 CAFE BAR ELEVATION
SCALE 1:50

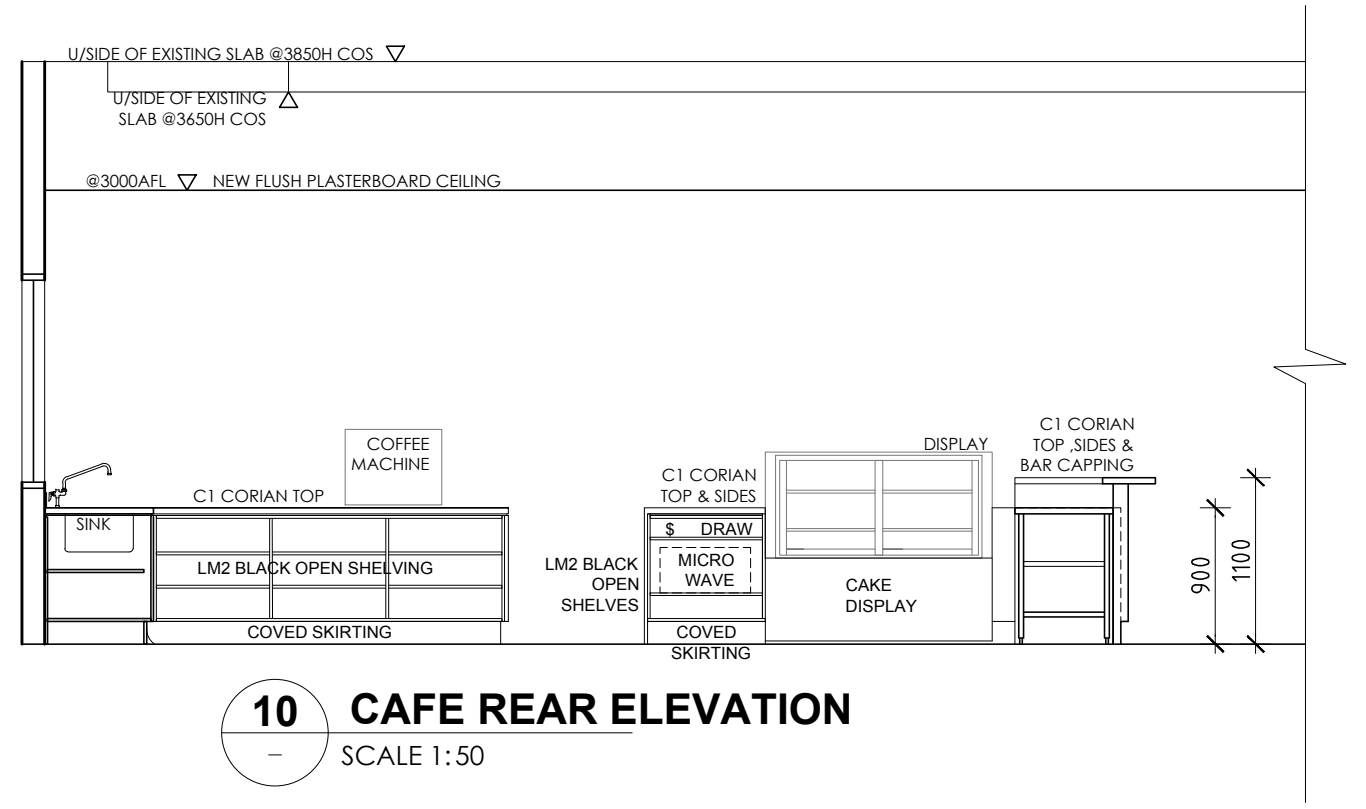

10 CAFE REAR ELEVATION
SCALE 1:50


NOTE
CONTRACTOR TO CHECK ALL DIMENSIONS ON SITE PRIOR TO COMMENCING CONSTRUCTION
DO NOT SCALE FROM THIS DRAWING
USE GIVEN DIMENSIONS
© COPYRIGHT 2020 - ALL DESIGNS & ARRANGEMENTS REPRESENTED BY THESE DRAWINGS ARE THE PROPERTY OF URBANI DESIGN & HAVE BEEN CREATED FOR USE WITH THE SPECIFIED PROJECT & SPECIFIED SITE. THE USE OR COPYING OF THESE DOCUMENTS WITHOUT THE EXPRESS PERMISSION OF URBANI DESIGN IS DEEMED TO BE A BREACH OF COPYRIGHT.

REVISION	DATE	DESCRIPTION
01	22.04.21	ISSUE FOR COMMENT
02	26.04.21	ISSUE FOR BL
03	29.04.21	REVISED ISSUE FOR BL
04	03.05.21	CONSTRUCTION ISSUE


ph 0408 910 750
1/18 Olive St Subiaco WA 6008
studio@urbanidesign.com.au
www.urbanidesign.com.au



DRAWING TITLE KITCHEN / BAR ELEVATIONS		STATUS CONSTRUCTION ISSUE	
PROJECT 8 YOLKS BELMONT COMMUNITY CENTRE		PROJECT NO. J577	DATE 18.03.21
DRAWN SU	REV 04	SCALE 1:50 @ A3	DRAWING NO. A06

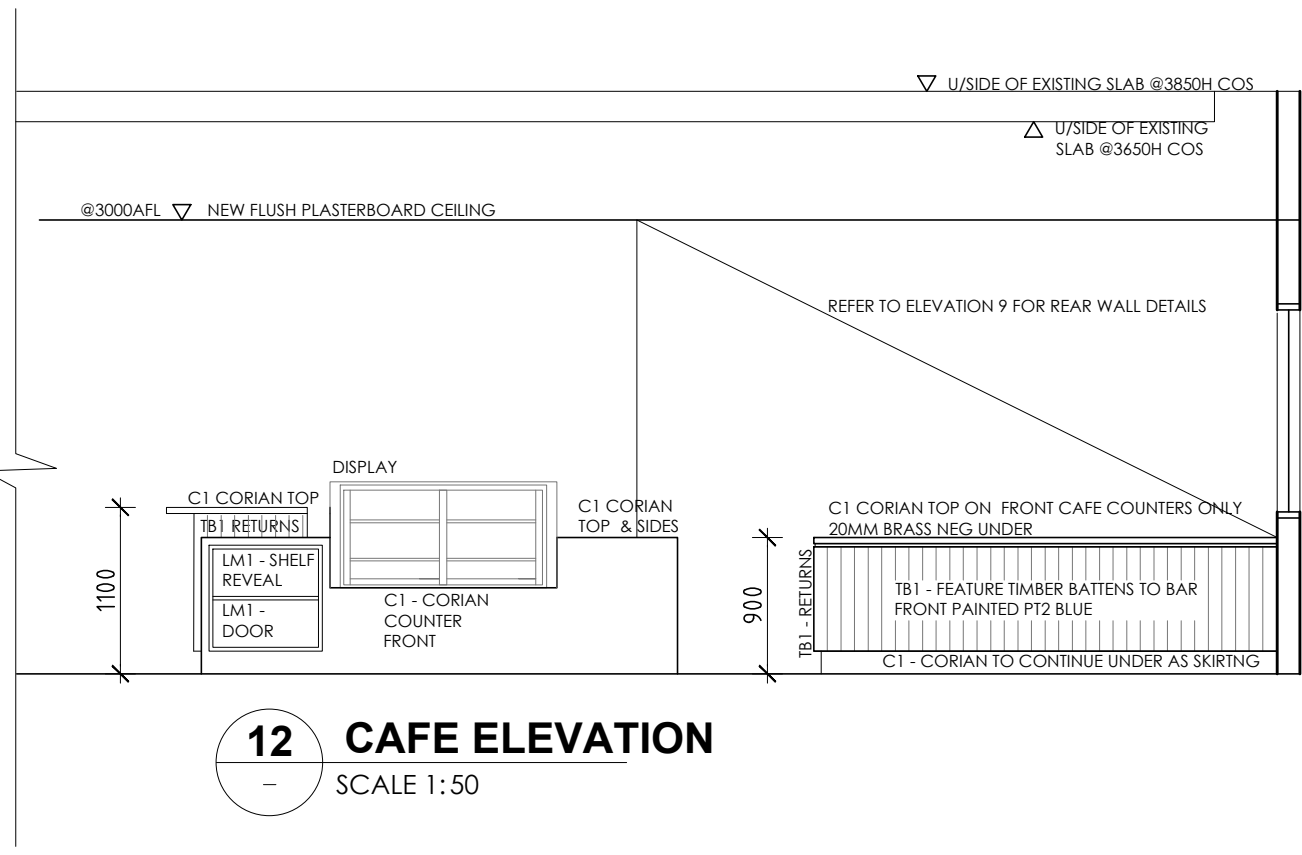

12 CAFE ELEVATION
SCALE 1:50

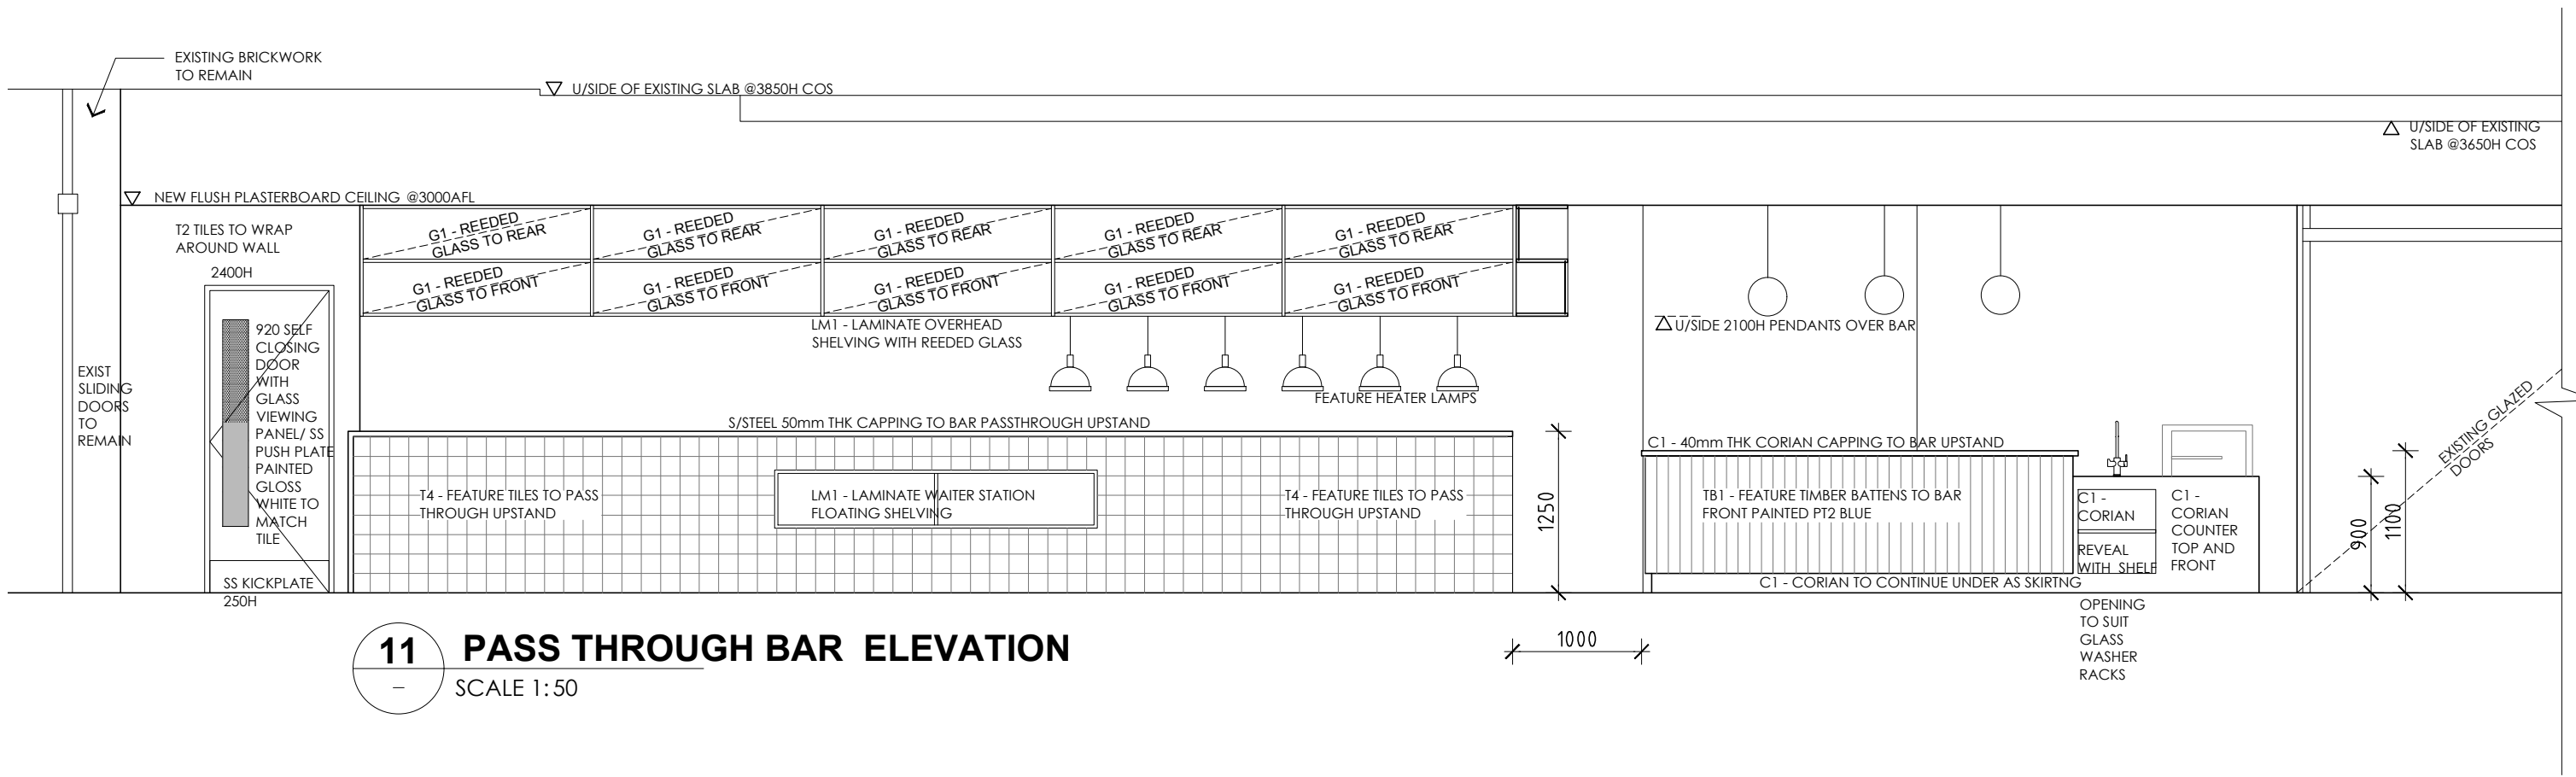

11 PASS THROUGH BAR ELEVATION
SCALE 1:50

NOTE
CONTRACTOR TO CHECK ALL DIMENSIONS ON SITE PRIOR TO COMMENCING CONSTRUCTION
DO NOT SCALE FROM THIS DRAWING
USE GIVEN DIMENSIONS
© COPYRIGHT 2020 - ALL DESIGNS & ARRANGEMENTS REPRESENTED BY THESE DRAWINGS ARE THE PROPERTY OF URBANI DESIGN & HAVE BEEN CREATED FOR USE WITH THE SPECIFIED PROJECT & SPECIFIED SITE. THE USE OR COPYING OF THESE DOCUMENTS WITHOUT THE EXPRESS PERMISSION OF URBANI DESIGN IS DEEMED TO BE A BREACH OF COPYRIGHT.


REVISION	DATE	DESCRIPTION
01	22.04.21	ISSUE FOR COMMENT
02	26.04.21	ISSUE FOR BL
03	29.04.21	REVISED ISSUE FOR BL
04	03.05.21	CONSTRUCTION ISSUE

ph 0408 910 750
1/18 Olive St Subiaco WA 6008
studio@urbanidesign.com.au
www.urbanidesign.com.au




DRAWING TITLE BAR / CAFE ELEVATIONS	
PROJECT 8 YOLKS BELMONT COMMUNITY CENTRE	STATUS CONSTRUCTION ISSUE

PROJECT NO. J577	DATE 18.03.21	DRAWING NO. A07
DRAWN SU	REV 04	SCALE 1:20 @ A3

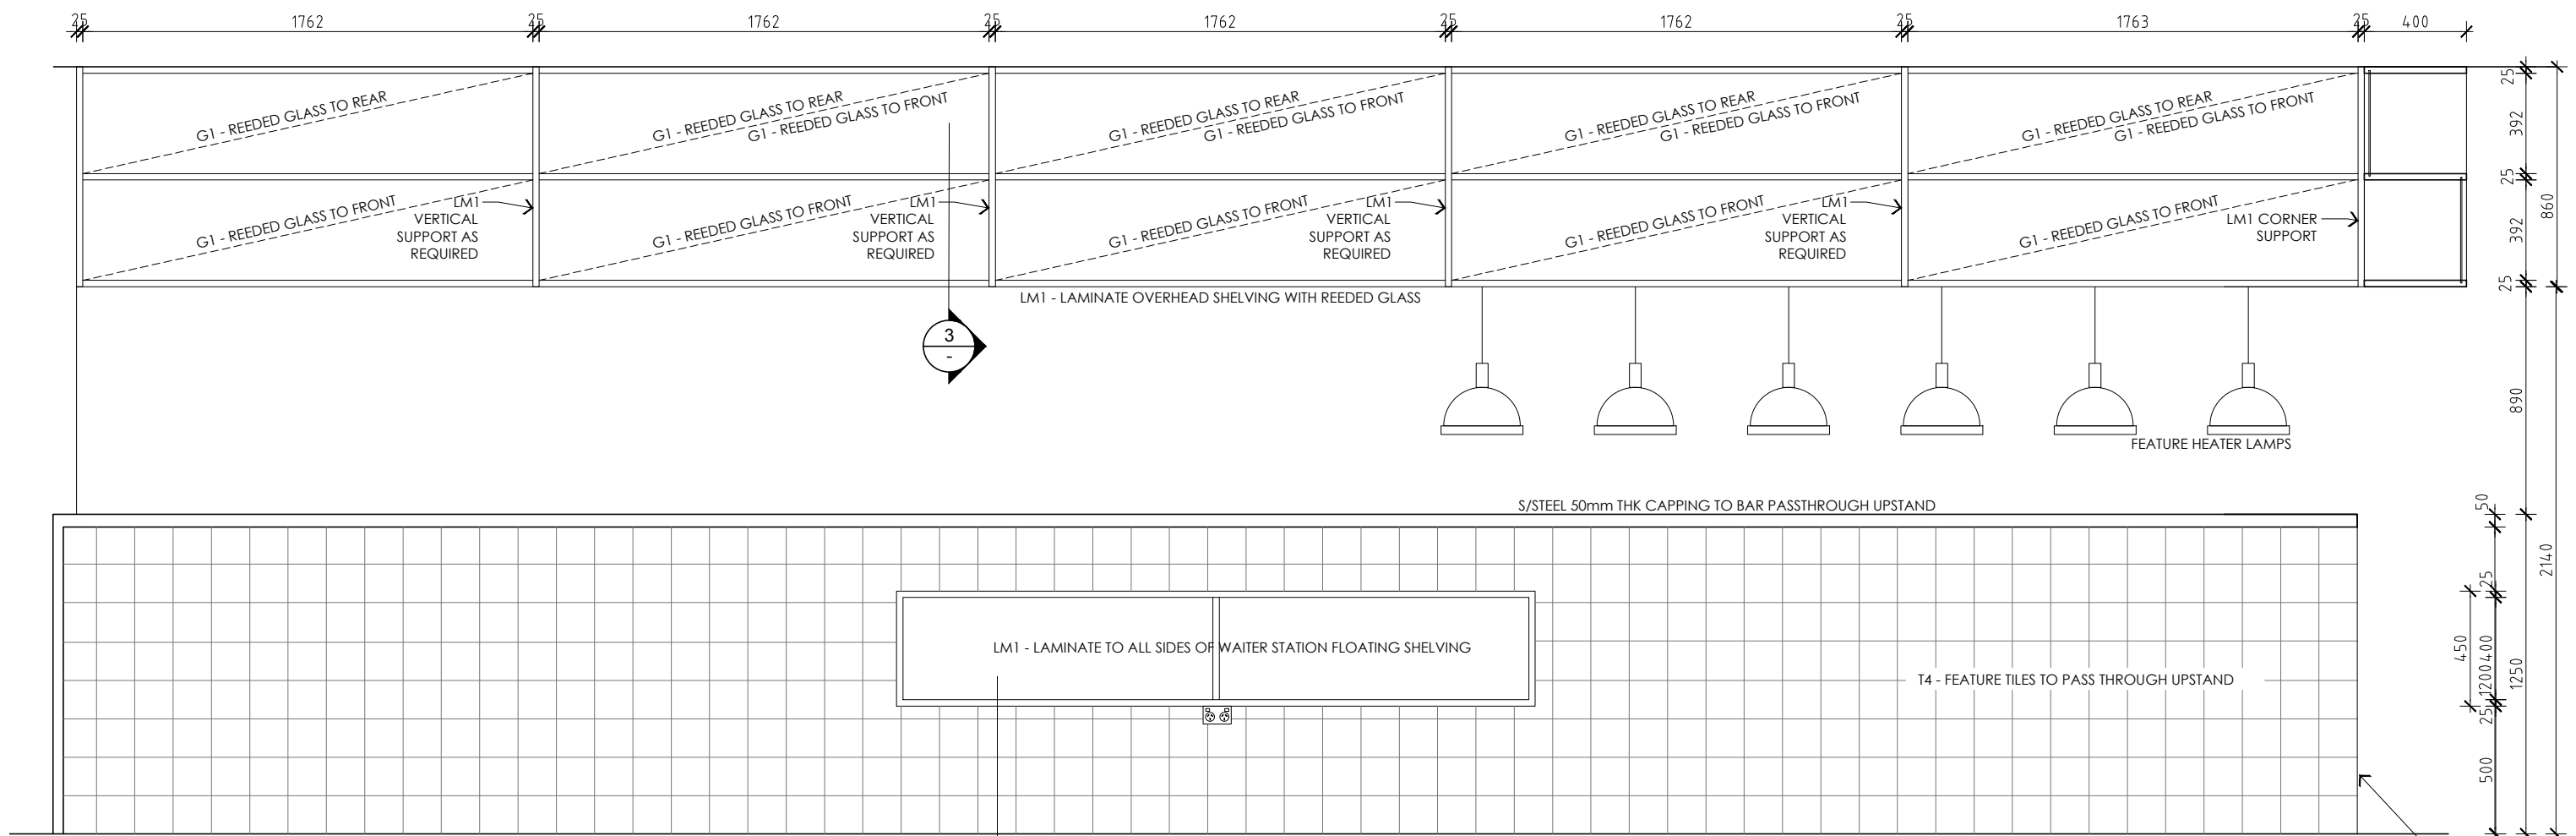

1 ELEVATION - PASS THROUGH COUNTER
SCALE 1: 25

VERTICAL ALI MI PROTECTION, M PROJECTION OF CORNERS

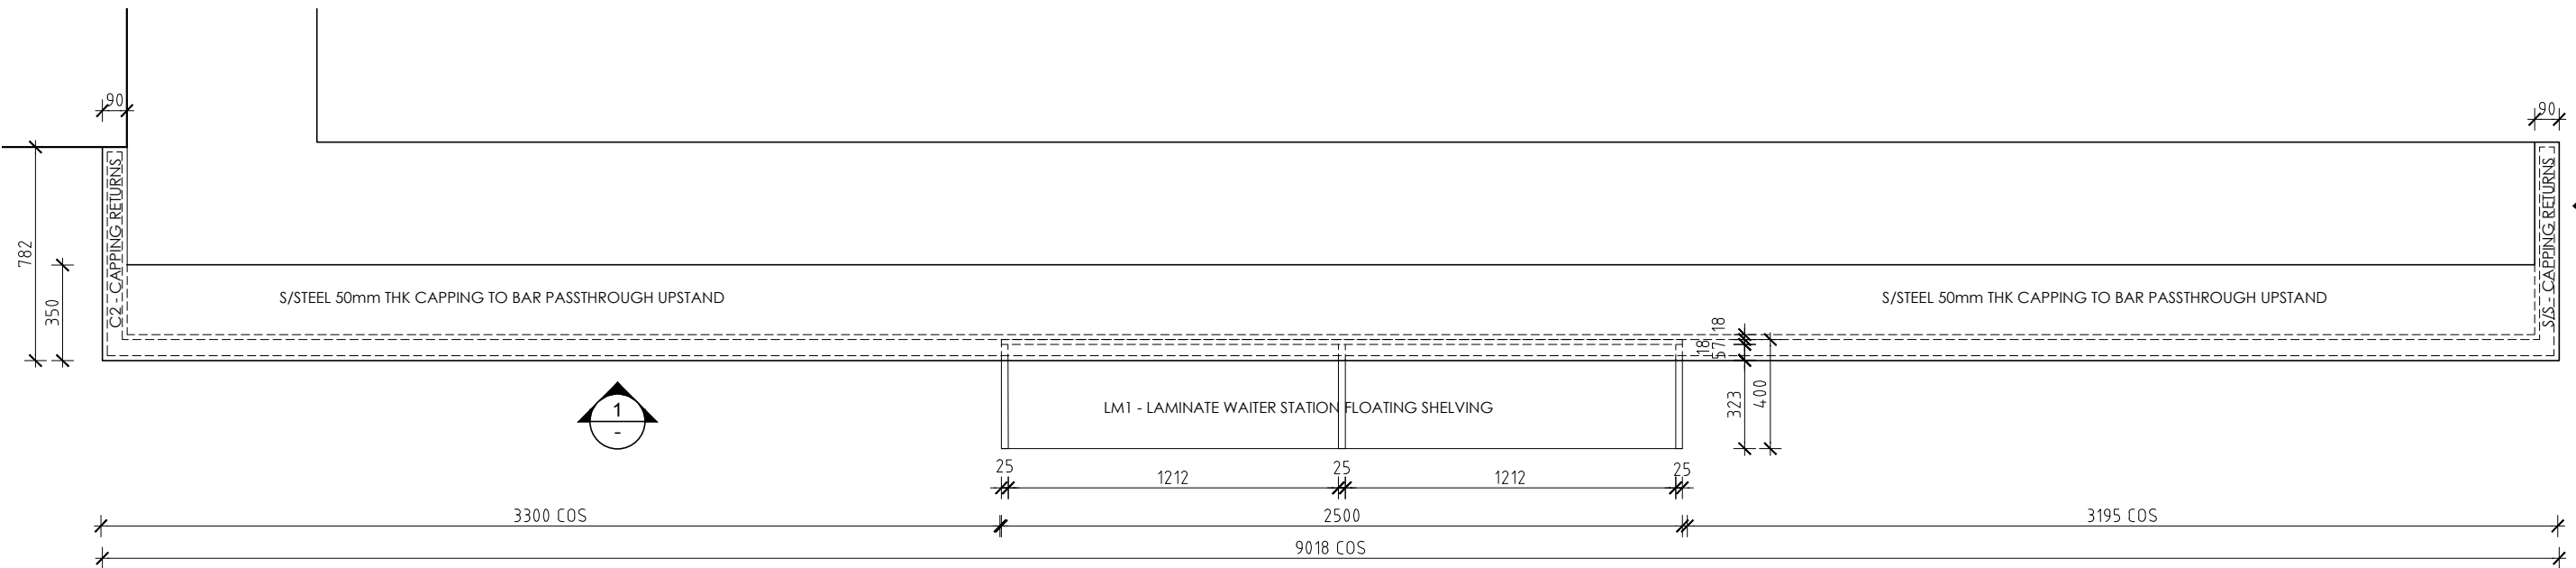

PLAN - PASS THROUGH COUNTER
SCALE 1: 25

NOTE
CONTRACTOR TO CHECK ALL DIMENSIONS ON SITE PRIOR TO COMMENCING CONSTRUCTION
DO NOT SCALE FROM THIS DRAWING
USE GIVEN DIMENSIONS
© COPYRIGHT 2020 - ALL DESIGNS & ARRANGEMENTS REPRESENTED BY THESE DRAWINGS ARE THE PROPERTY OF URBANI DESIGN & HAVE BEEN CREATED FOR USE WITH THE SPECIFIED PROJECT & SPECIFIED SITE. THE USE OR COPYING OF THESE DOCUMENTS WITHOUT THE EXPRESS PERMISSION OF URBANI DESIGN IS DEEMED TO BE A BREACH OF COPYRIGHT.


REVISION	DATE	DESCRIPTION
01	03.05.21	DETAILED DESIGN ISSUE

ph 0408 910 750
1/18 Olive St Subiaco WA 6008
studio@urbanidesign.com.au
www.urbanidesign.com.au




DRAWING TITLE
PASSTHROUGH COUNTER DETAILS
PROJECT
8 YOLKS BELMONT COMMUNITY CENTRE

STATUS		
CONSTRUCTION ISSUE		
PROJECT NO. J577	DATE 18.03.21	DRAWING NO. A08
DRAWN SU	REV 01	SCALE 1:25 @ A3

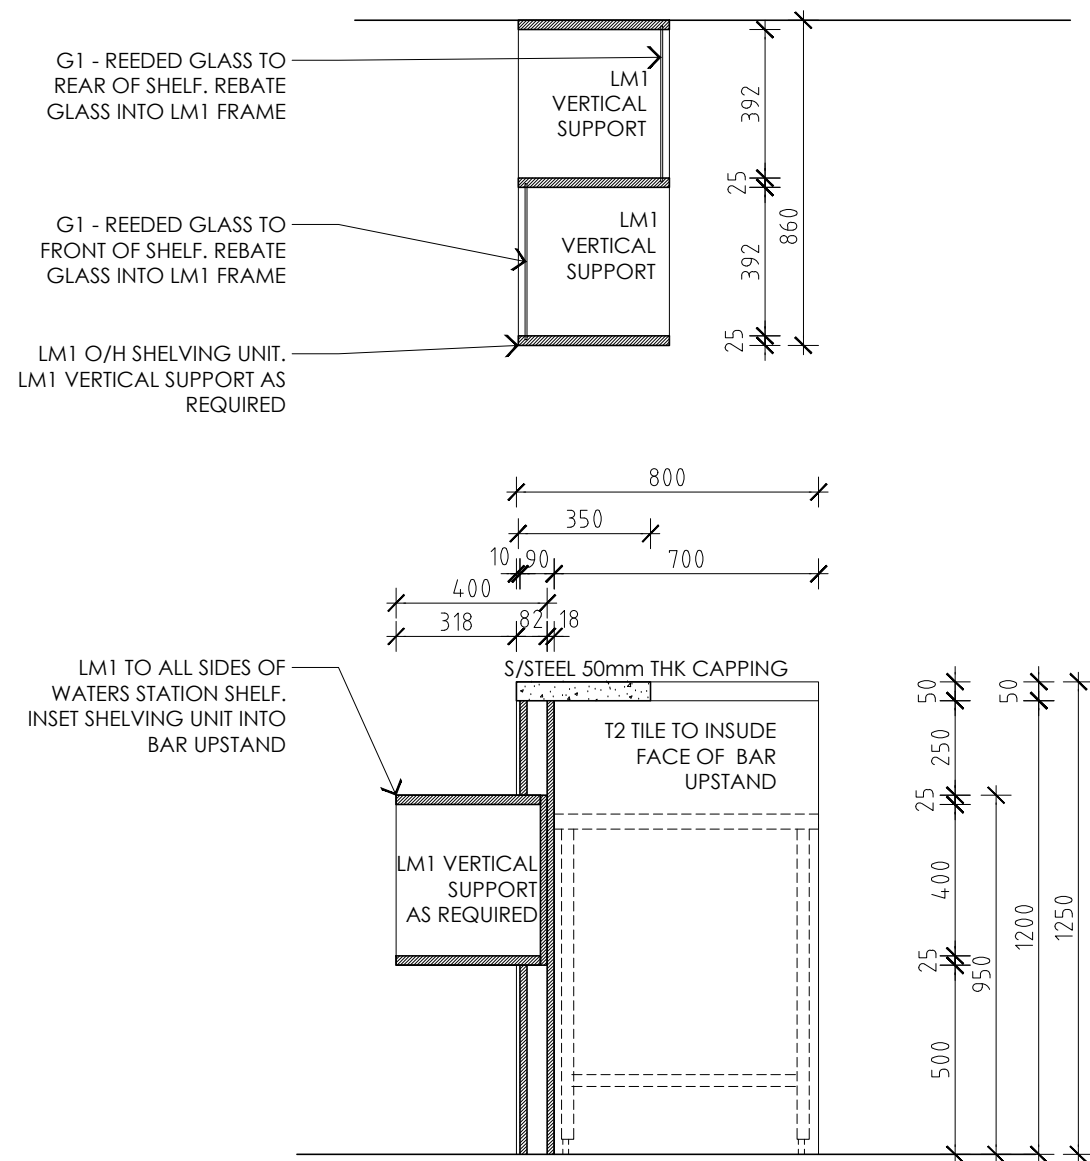

3 SECTION - PASS THROUGH COUNTER

SCALE 1: 20

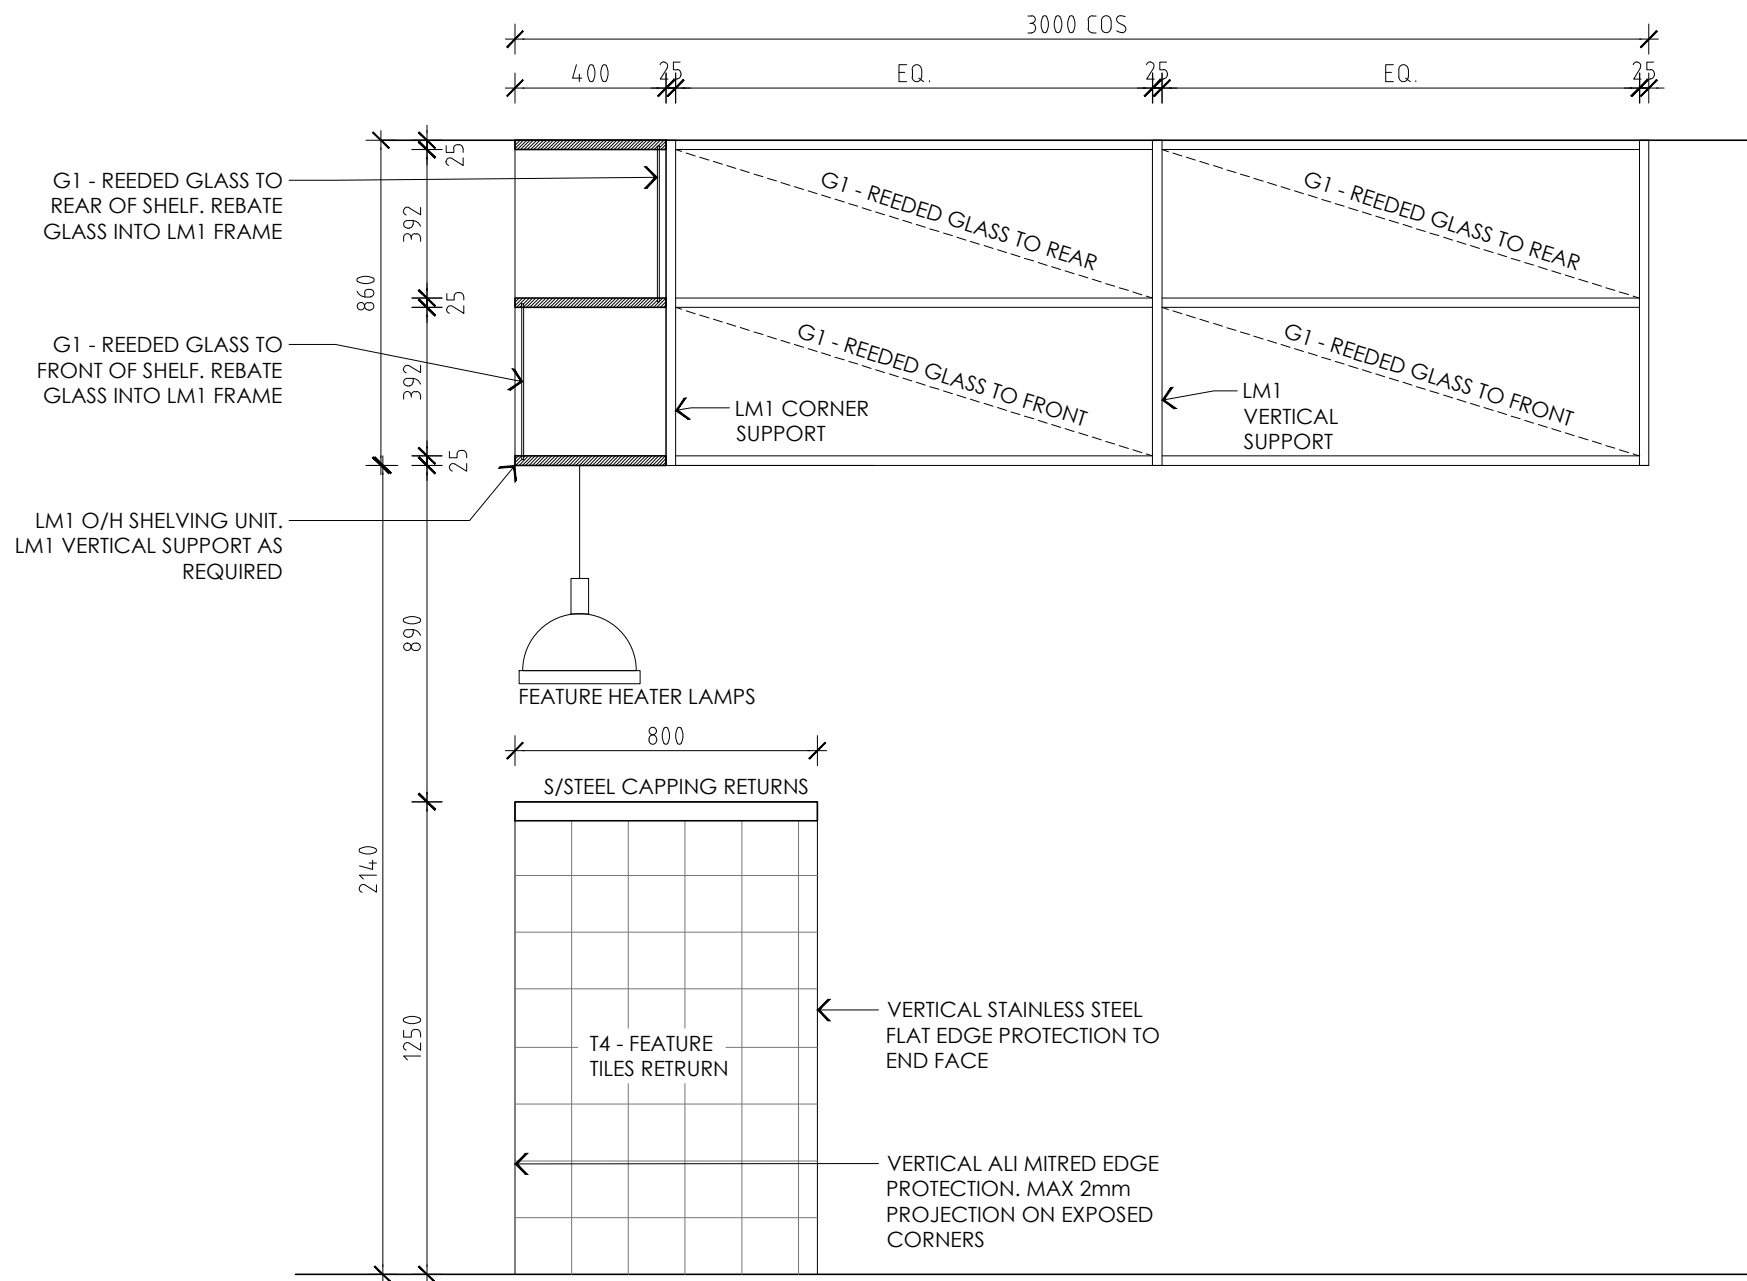

2 ELEVATION - PASS THROUGH COUNTER

SCALE 1: 20

NOTE
CONTRACTOR TO CHECK ALL DIMENSIONS ON SITE PRIOR TO COMMENCING CONSTRUCTION
DO NOT SCALE FROM THIS DRAWING
USE GIVEN DIMENSIONS
© COPYRIGHT 2020 - ALL DESIGNS & ARRANGEMENTS REPRESENTED BY THESE DRAWINGS
ARE THE PROPERTY OF URBANI DESIGN & HAVE BEEN CREATED FOR USE WITH THE
SPECIFIED PROJECT & SPECIFIED SITE. THE USE OR COPYING OF THESE DOCUMENTS WITHOUT
THE EXPRESS PERMISSION OF URBANI DESIGN IS DEEMED TO BE A
BREACH OF COPYRIGHT.


REVISION	DATE	DESCRIPTION
01	03.05.21	DETAILED DESIGN ISSUE

ph 0408 910 750
1/18 Olive St Subiaco WA 6008
studio@urbanidesign.com.au
www.urbanidesign.com.au




DRAWING TITLE	PASS THROUGH COUNTER DETAILS	
PROJECT	8 YOLKS BELMONT COMMUNITY CENTRE	


STATUS		
CONSTRUCTION ISSUE		
PROJECT NO.	DATE	DRAWING NO.
J577	18.03.21	A09
DRAWN	REV	SCALE
SU	01	1:20 @ A3

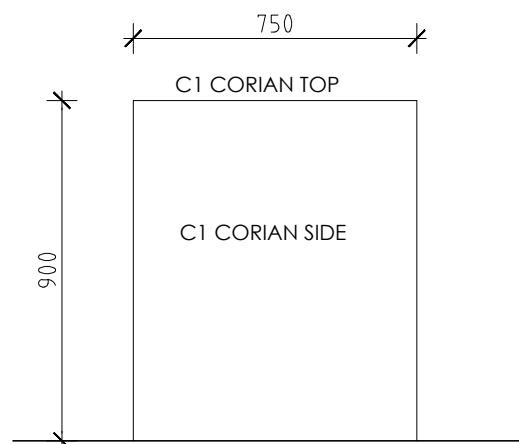


3 END ELEVATION
SCALE 1: 20

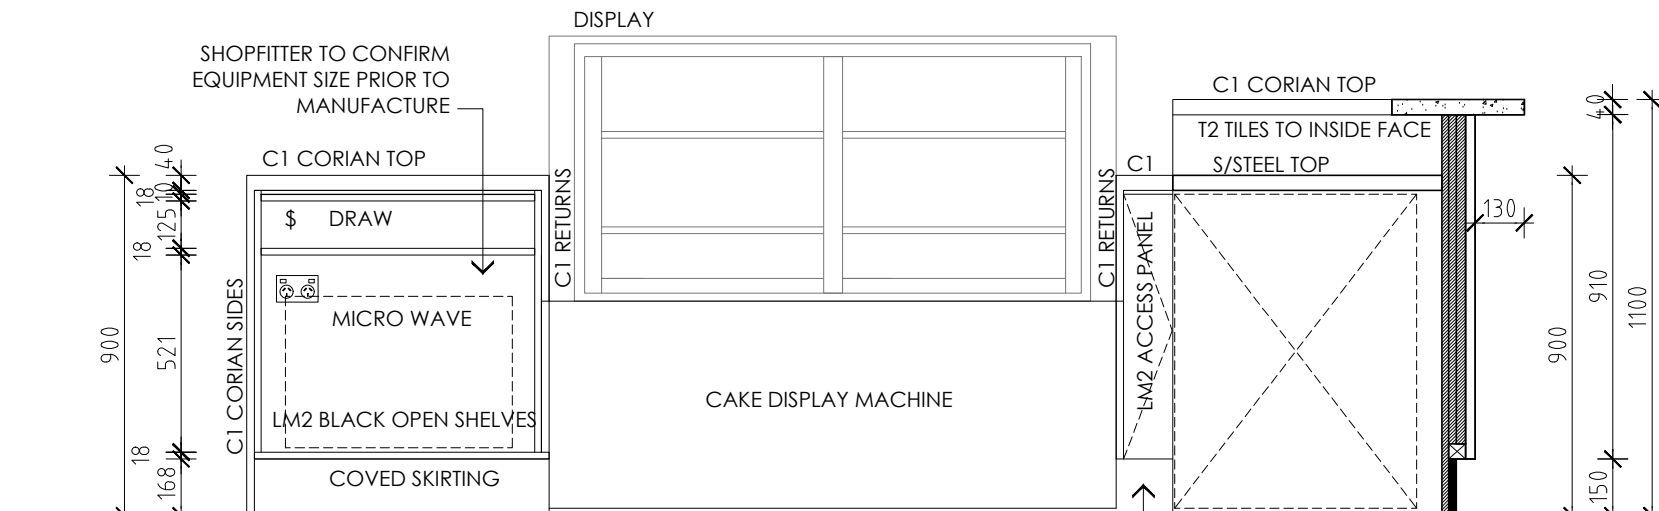


4 ELEVATION - CAFE / BAR COUNTER REAR
SCALE 1: 20

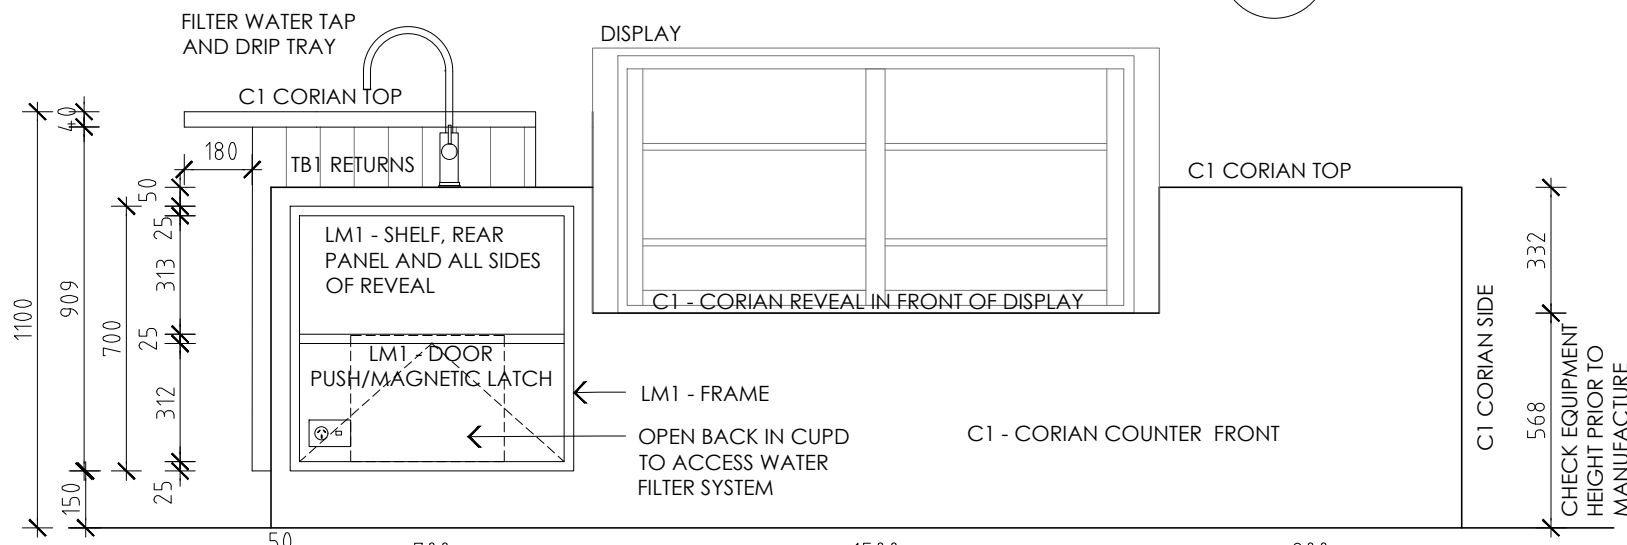

2 ELEVATION - CAFE / BAR COUNTER
SCALE 1: 20

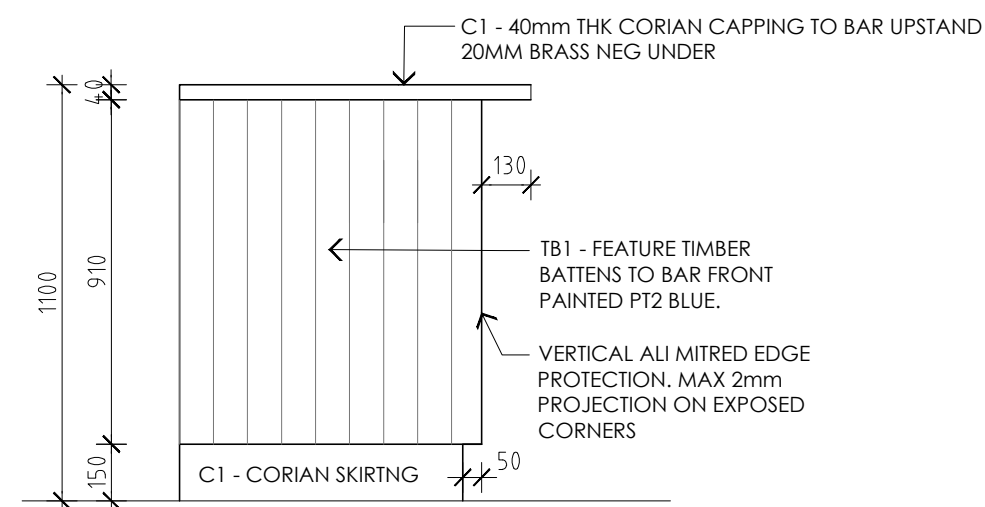

5 ELEVATION - BAR UPSTAND
SCALE 1: 20

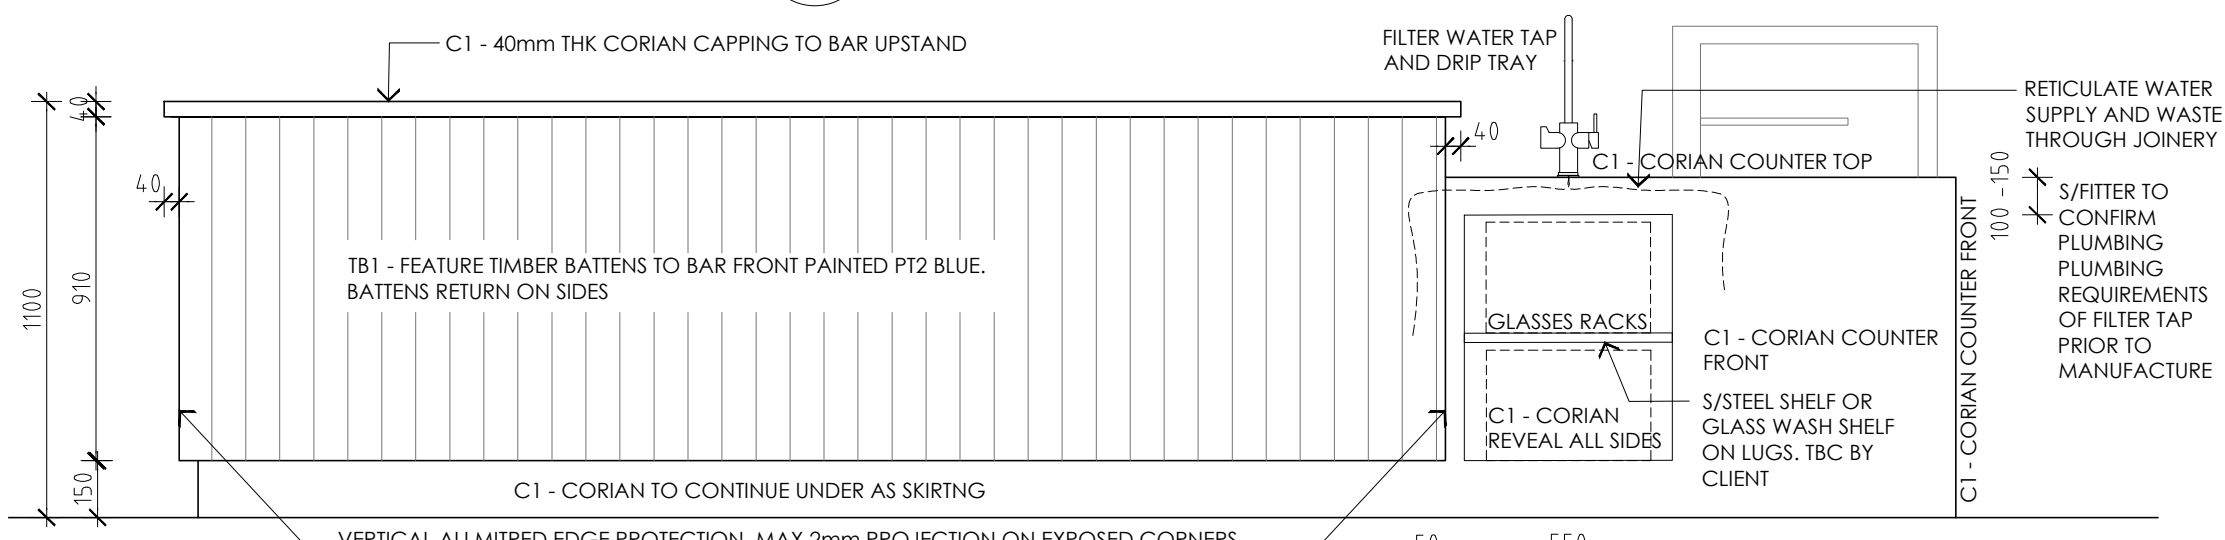

1 ELEVATION - BAR UPSTAND
SCALE 1: 20


NOTE
CONTRACTOR TO CHECK ALL DIMENSIONS ON SITE PRIOR TO COMMENCING CONSTRUCTION
DO NOT SCALE FROM THIS DRAWING
USE GIVEN DIMENSIONS
© COPYRIGHT 2020 - ALL DESIGNS & ARRANGEMENTS REPRESENTED BY THESE DRAWINGS ARE THE PROPERTY OF URBANI DESIGN & HAVE BEEN CREATED FOR USE WITH THE SPECIFIED PROJECT & SPECIFIED SITE. THE USE OR COPYING OF THESE DOCUMENTS WITHOUT THE EXPRESS PERMISSION OF URBANI DESIGN IS DEEMED TO BE A BREACH OF COPYRIGHT.

REVISION	DATE	DESCRIPTION
01	03.05.21	DETAILED DESIGN ISSUE


ph 0408 910 750
1/18 Olive St Subiaco WA 6008
studio@urbanidesign.com.au
www.urbanidesign.com.au




DRAWING TITLE BAR COUNTER DETAILS	
PROJECT 8 YOLKS BELMONT COMMUNITY CENTRE	STATUS CONSTRUCTION ISSUE
DRAWN SU	REV 01
DATE 18.03.21	SCALE 1:20 @ A3
DRAWING NO. A11	

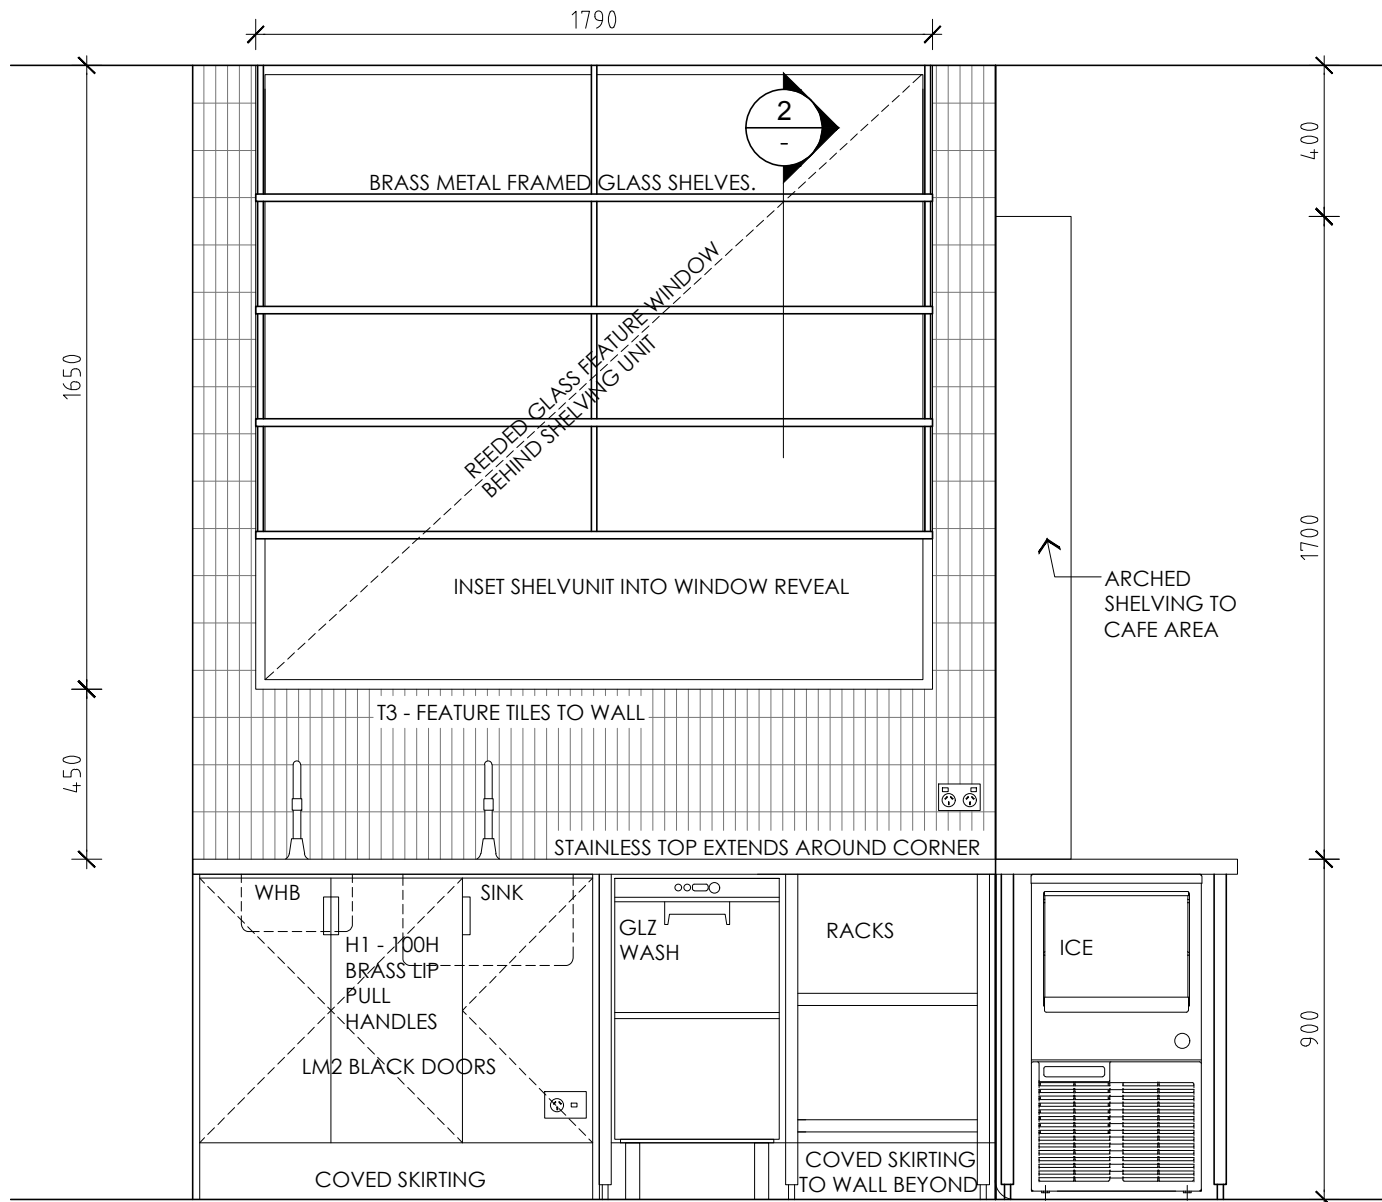


1 ELEVATION - BAR REAR COUNTER
SCALE 1: 20

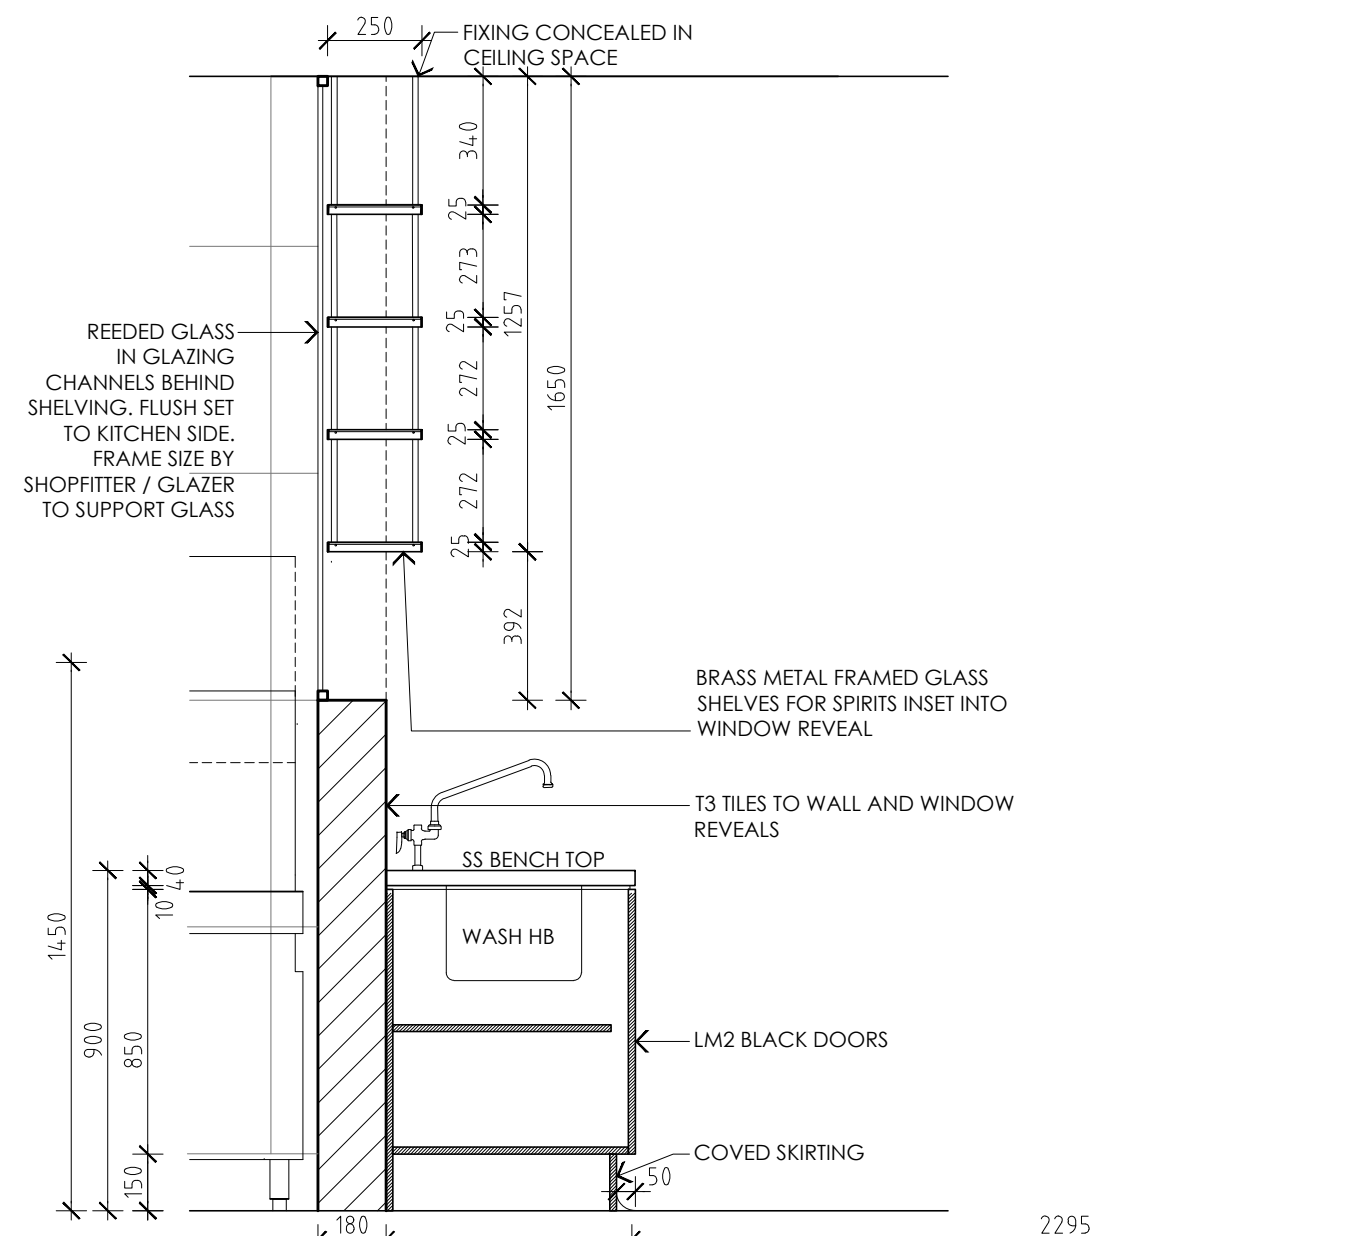

2 SECTION - BAR REAR COUNTER
SCALE 1: 20

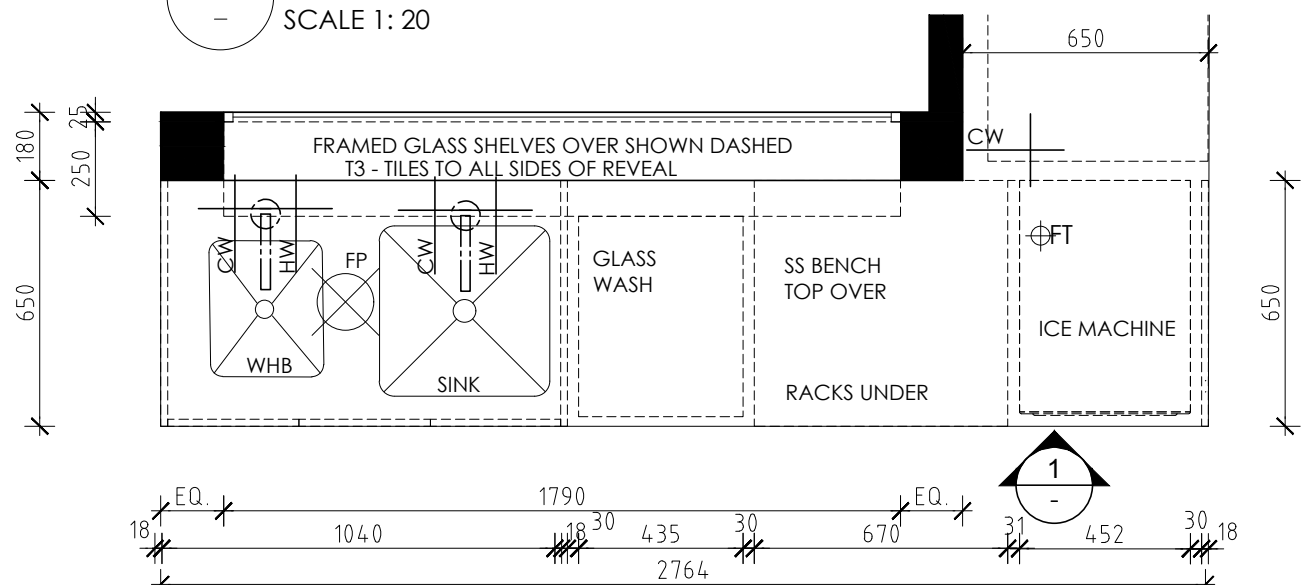

PLAN - BAR REAR COUNTER
SCALE 1: 20

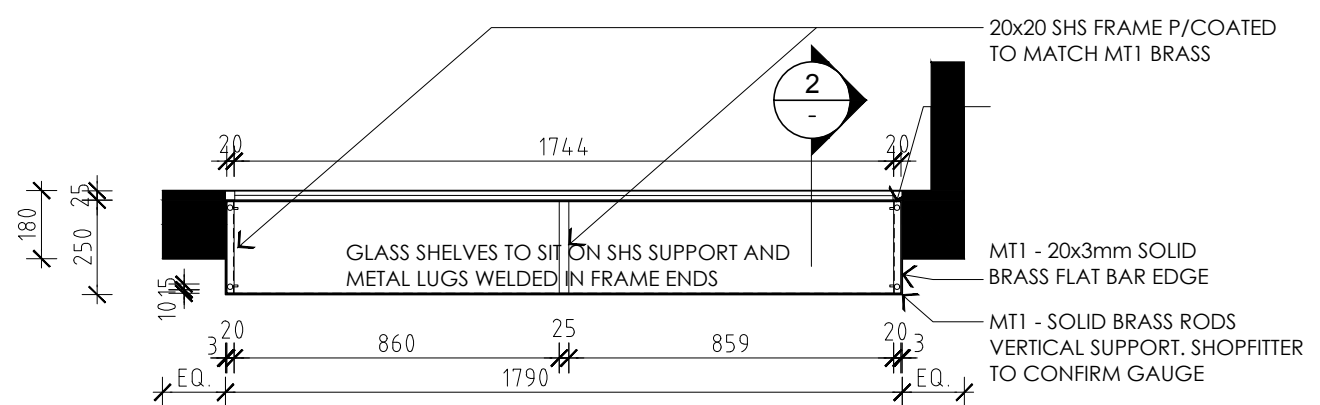

PLAN - BAR O/H SHELVING
SCALE 1: 20


NOTE
CONTRACTOR TO CHECK ALL DIMENSIONS ON SITE PRIOR TO COMMENCING CONSTRUCTION
DO NOT SCALE FROM THIS DRAWING
USE GIVEN DIMENSIONS
© COPYRIGHT 2020 - ALL DESIGNS & ARRANGEMENTS REPRESENTED BY THESE DRAWINGS ARE THE PROPERTY OF URBANI DESIGN & HAVE BEEN CREATED FOR USE WITH THE SPECIFIED PROJECT & SPECIFIED SITE. THE USE OR COPYING OF THESE DOCUMENTS WITHOUT THE EXPRESS PERMISSION OF URBANI DESIGN IS DEEMED TO BE A BREACH OF COPYRIGHT.

REVISION	DATE	DESCRIPTION
01	03.05.21	DETAILED DESIGN ISSUE

ph 0408 910 750
1/18 Olive St Subiaco WA 6008
studio@urbanidesign.com.au
www.urbanidesign.com.au



DRAWING TITLE REAR BAR COUNTER DETAILS		STATUS CONSTRUCTION ISSUE	
PROJECT 8 YOLKS BELMONT COMMUNITY CENTRE		PROJECT NO. J577	DATE 18.03.21
DRAWN SU	REV 01	SCALE 1:20 @ A3	DRAWING NO. A12

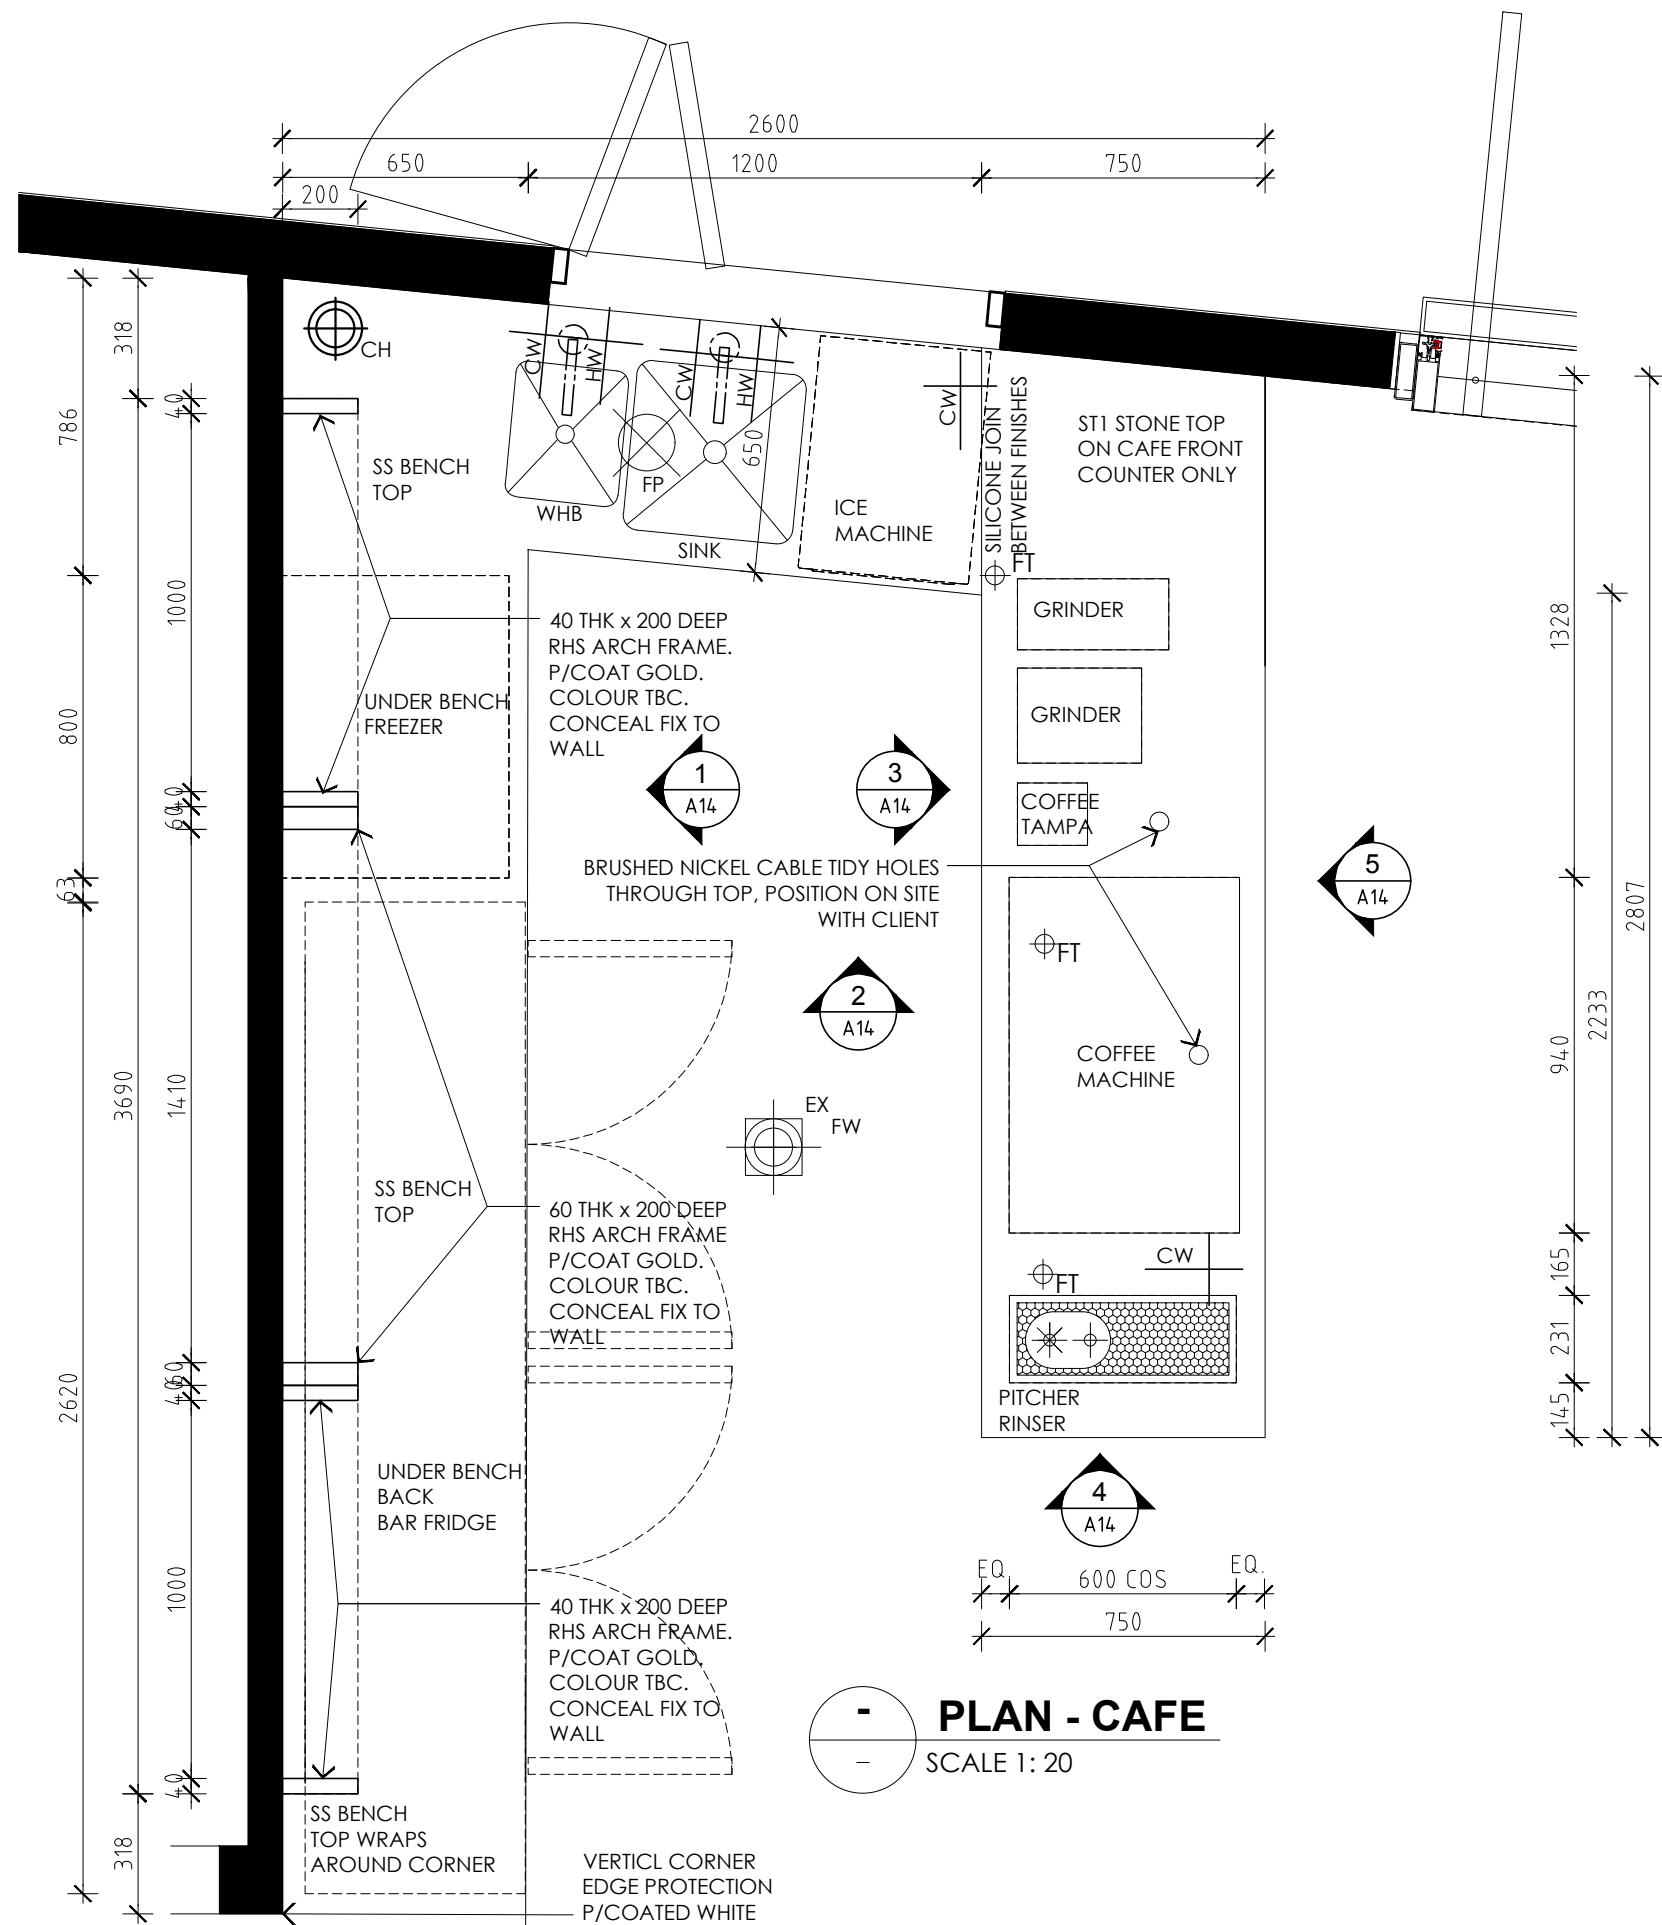

PLAN - CAFE
SCALE 1: 20

NOTE
CONTRACTOR TO CHECK ALL DIMENSIONS ON SITE PRIOR TO COMMENCING CONSTRUCTION
DO NOT SCALE FROM THIS DRAWING
USE GIVEN DIMENSIONS
© COPYRIGHT 2020 - ALL DESIGNS & ARRANGEMENTS REPRESENTED BY THESE DRAWINGS ARE THE PROPERTY OF URBANI DESIGN & HAVE BEEN CREATED FOR USE WITH THE SPECIFIED PROJECT & SPECIFIED SITE. THE USE OR COPYING OF THESE DOCUMENTS WITHOUT THE EXPRESS PERMISSION OF URBANI DESIGN IS DEEMED TO BE A BREACH OF COPYRIGHT.


REVISION	DATE	DESCRIPTION
01	03.05.21	DETAILED DESIGN ISSUE

ph 0408 910 750
1/18 Olive St Subiaco WA 6008
studio@urbanidesign.com.au
www.urbanidesign.com.au




DRAWING TITLE CAFE COUNTER DETAILS	
PROJECT 8 YOLKS BELMONT COMMUNITY CENTRE	STATUS CONSTRUCTION ISSUE


PROJECT NO. J577	DATE 18.03.21	DRAWING NO. A13
DRAWN SU	REV 01	SCALE 1:20 @ A3

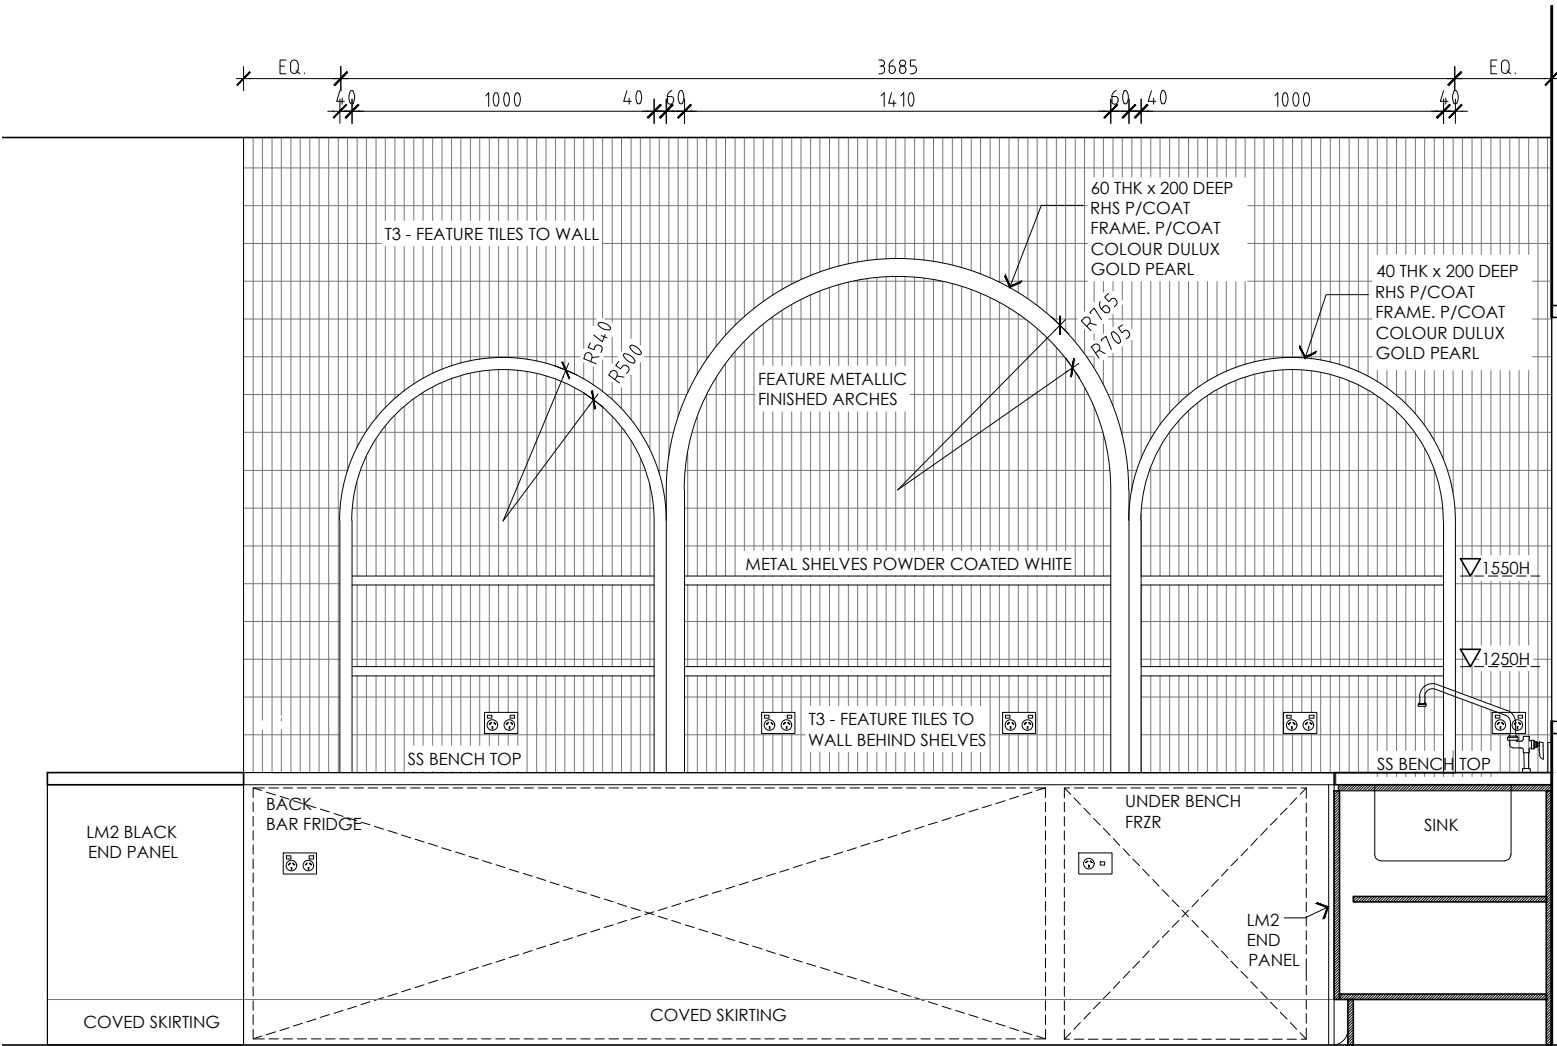


1 ELEVATION - CAFE REAR COUNTER
SCALE 1: 25

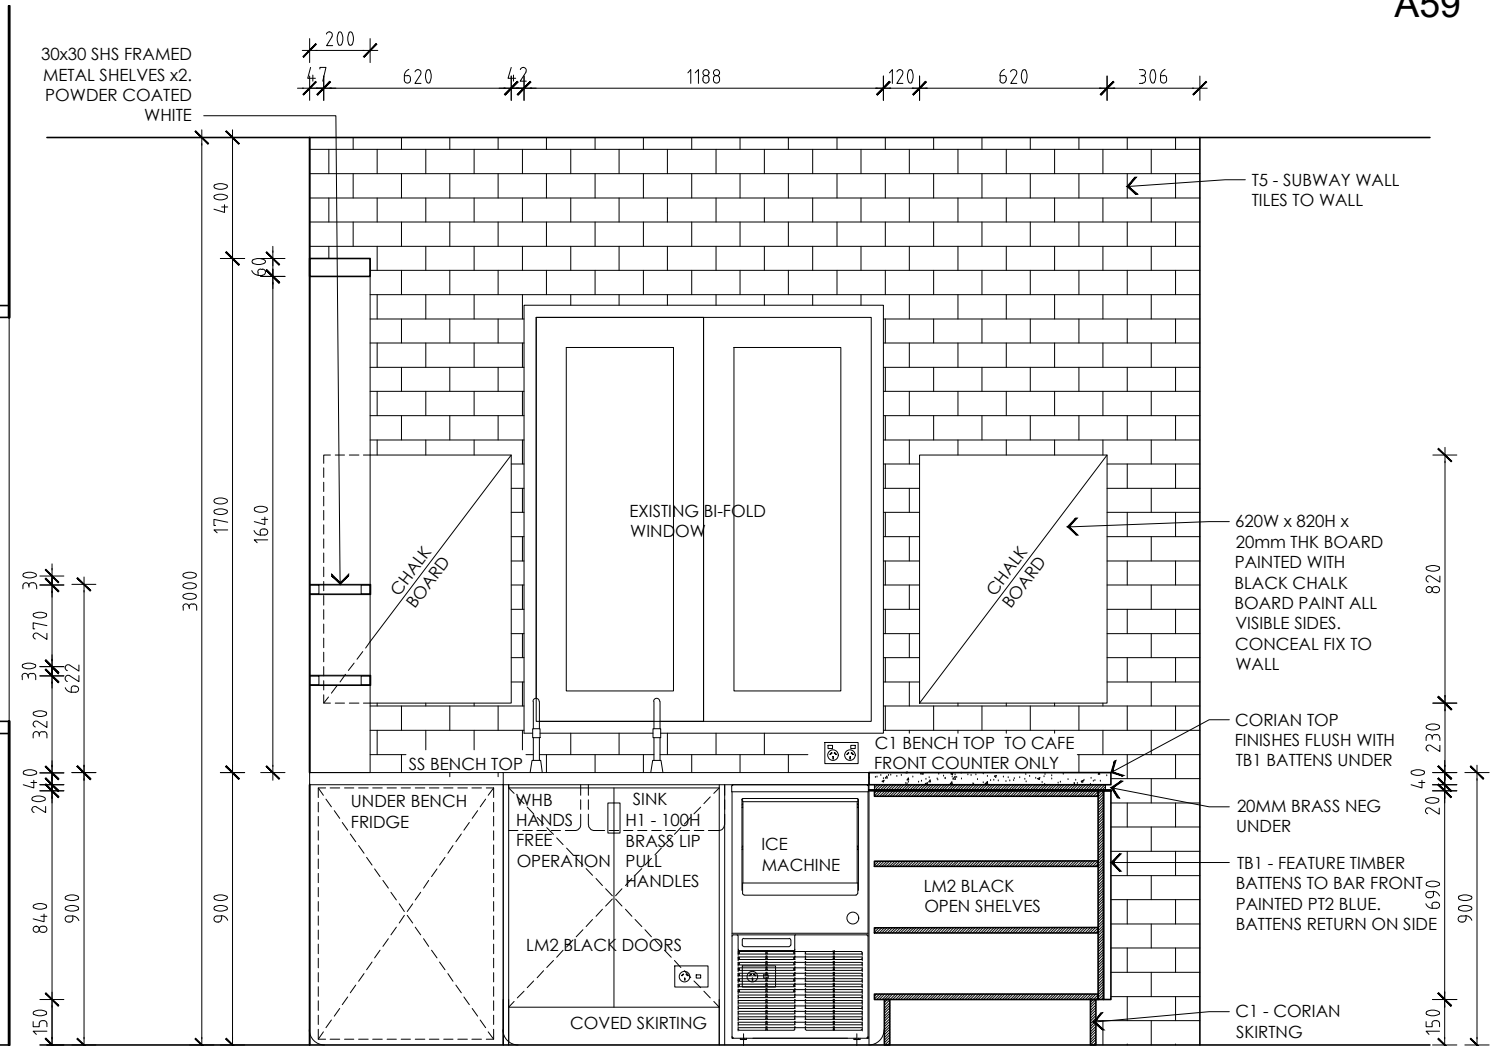


2 ELEVATION - CAFE SINK AREA
SCALE 1: 25

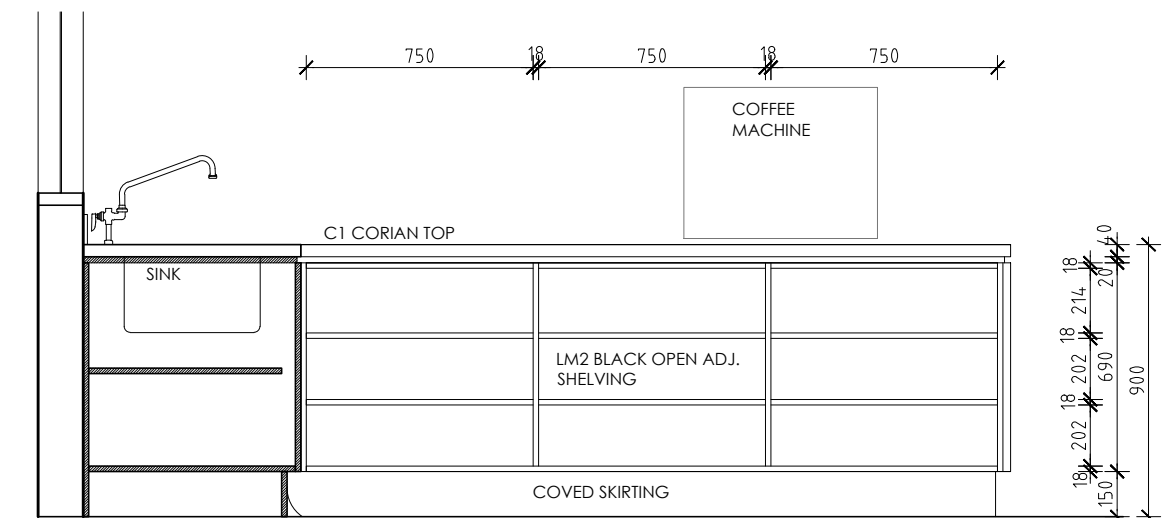

3 ELEVATION - CAFE COUNTER REAR
SCALE 1: 20

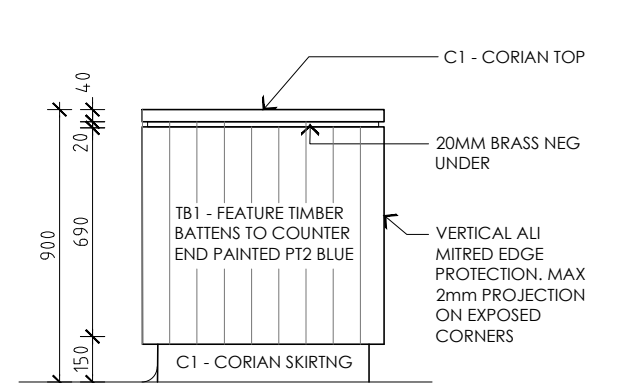

4 END ELEVATION
SCALE 1: 20

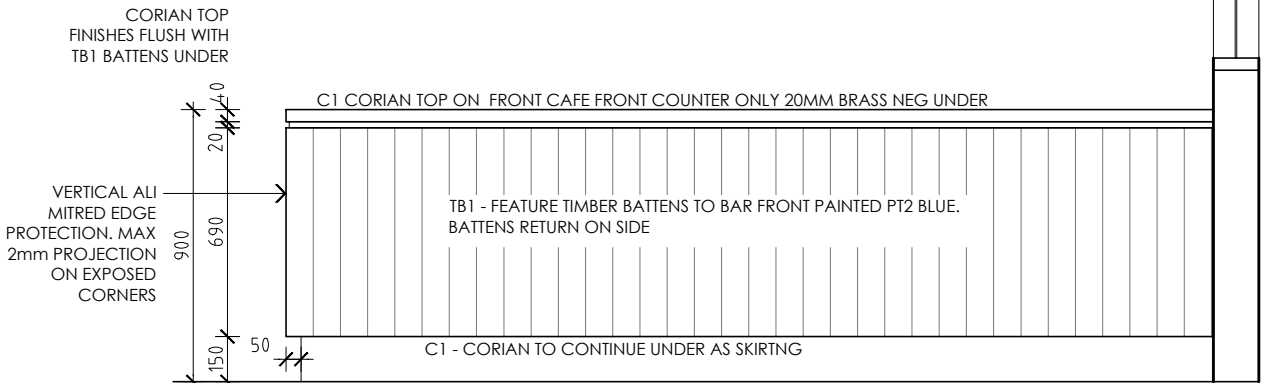

5 ELEVATION - CAFE COUNTER
SCALE 1: 20


NOTE
CONTRACTOR TO CHECK ALL DIMENSIONS ON SITE PRIOR TO COMMENCING CONSTRUCTION
DO NOT SCALE FROM THIS DRAWING
USE GIVEN DIMENSIONS
© COPYRIGHT 2020 - ALL DESIGNS & ARRANGEMENTS REPRESENTED BY THESE DRAWINGS ARE THE PROPERTY OF URBANI DESIGN & HAVE BEEN CREATED FOR USE WITH THE SPECIFIED PROJECT & SPECIFIED SITE. THE USE OR COPYING OF THESE DOCUMENTS WITHOUT THE EXPRESS PERMISSION OF URBANI DESIGN IS DEEMED TO BE A BREACH OF COPYRIGHT.

REVISION	DATE	DESCRIPTION
01	03.05.21	DETAILED DESIGN ISSUE


ph 0408 910 750
1/18 Olive St Subiaco WA 6008
studio@urbani.com.au
www.urbani.com.au




DRAWING TITLE CAFE COUNTER DETAILS		STATUS CONSTRUCTION ISSUE	
PROJECT 8 YOLKS BELMONT COMMUNITY CENTRE		PROJECT NO. J577	DATE 18.03.21
DRAWN SU	REV 01	SCALE 1:25 @ A3	DRAWING NO. A14

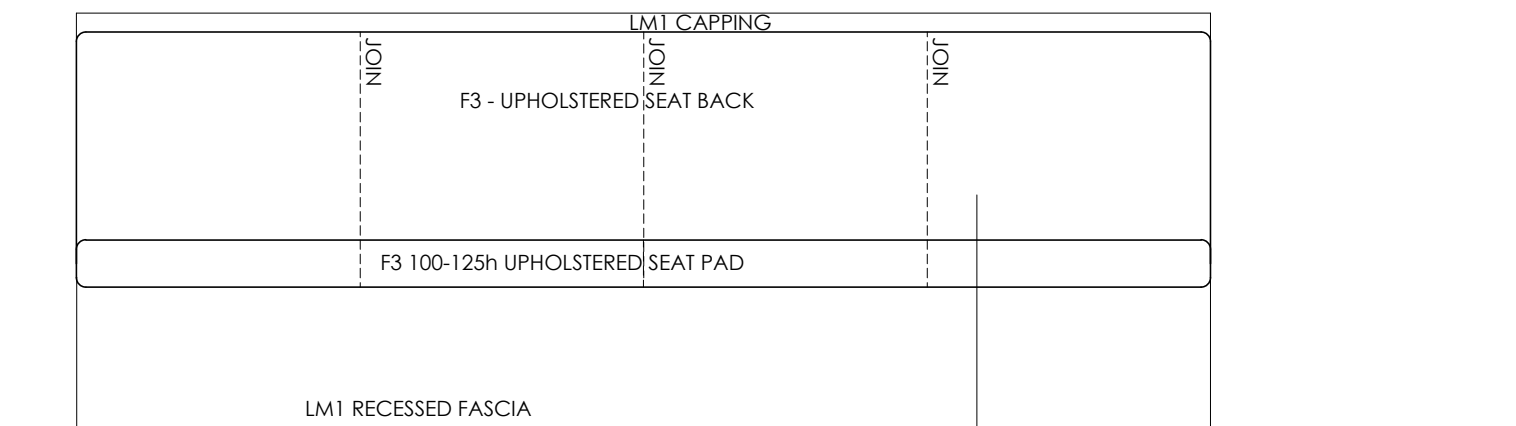


1 ELEVATION - BANQUETTE SEAT
SCALE 1: 20

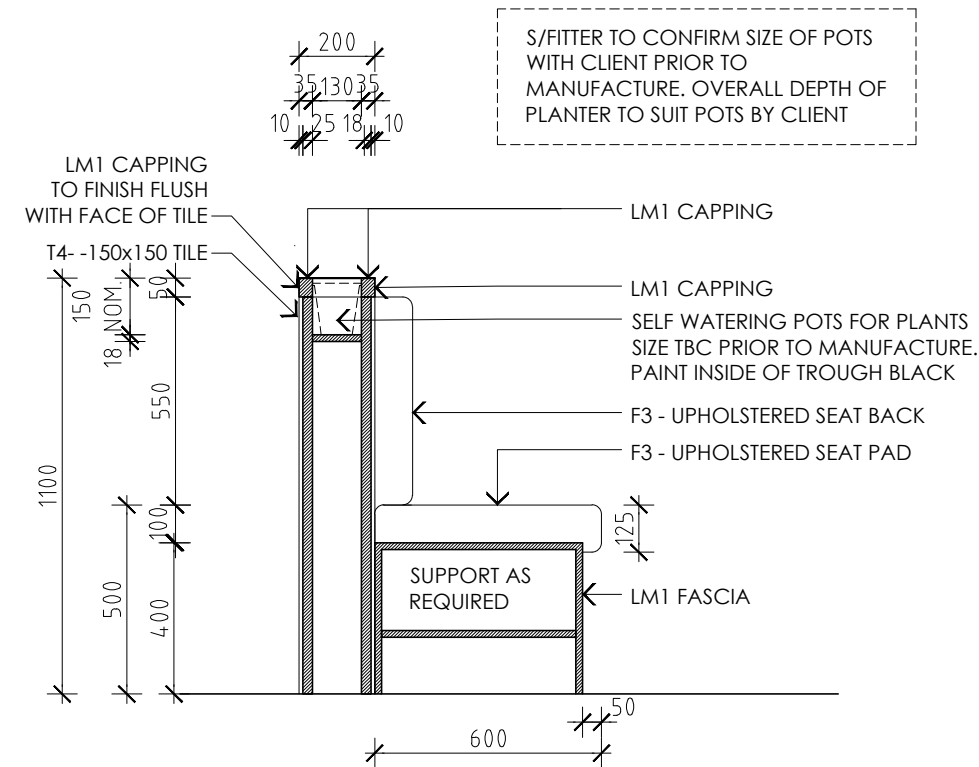

2 SECTION - BANQUETTE SEAT
SCALE 1: 20

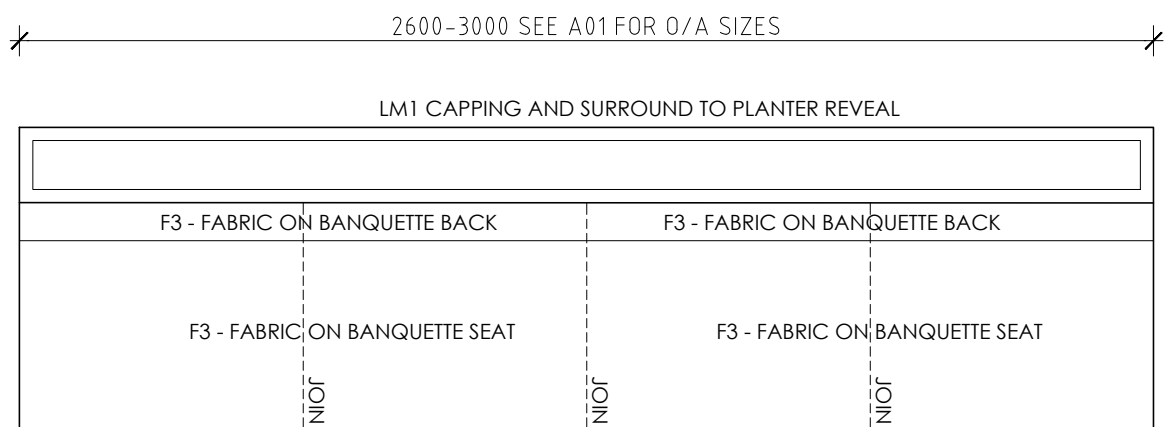

PLAN - PLANTER / BANQUETTE SEAT
SCALE 1: 20

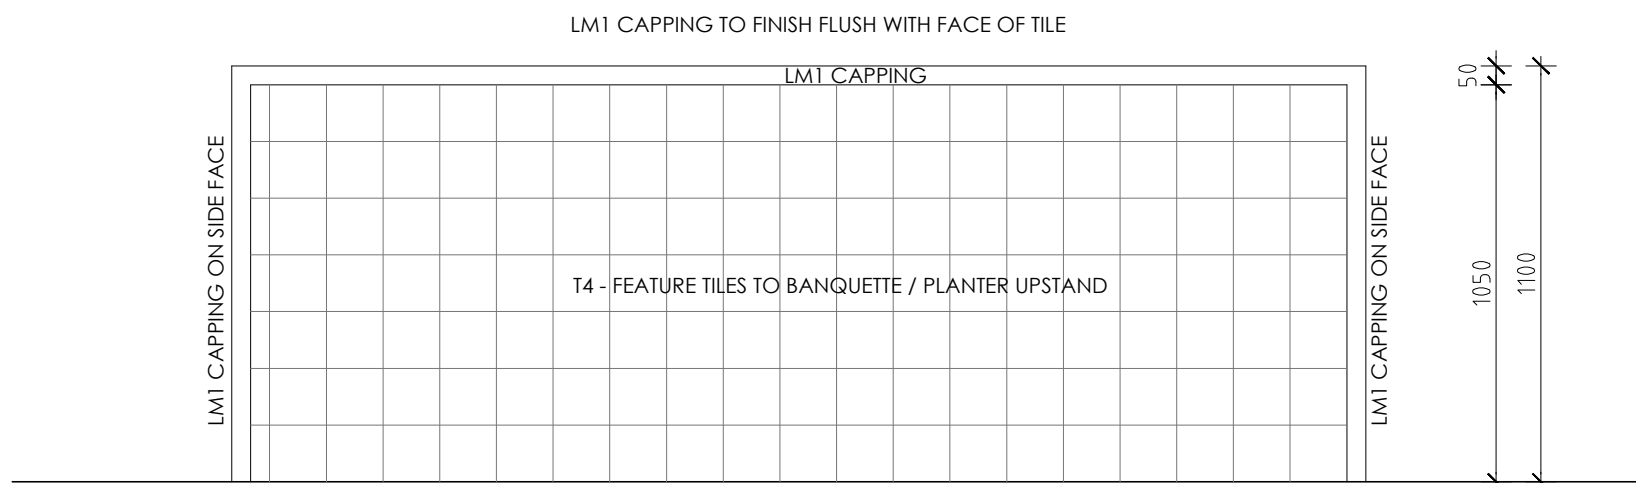

1 REAR ELEVATION - BANQUETTE / PLANTER UPSTAND
SCALE 1: 20

NOTE
CONTRACTOR TO CHECK ALL DIMENSIONS ON SITE PRIOR TO COMMENCING CONSTRUCTION
DO NOT SCALE FROM THIS DRAWING
USE GIVEN DIMENSIONS
© COPYRIGHT 2020 - ALL DESIGNS & ARRANGEMENTS REPRESENTED BY THESE DRAWINGS ARE THE PROPERTY OF URBANI DESIGN & HAVE BEEN CREATED FOR USE WITH THE SPECIFIED PROJECT & SPECIFIED SITE. THE USE OR COPYING OF THESE DOCUMENTS WITHOUT THE EXPRESS PERMISSION OF URBANI DESIGN IS DEEMED TO BE A BREACH OF COPYRIGHT.

REVISION	DATE	DESCRIPTION
01	03.05.21	DETAILED DESIGN ISSUE


ph 0408 910 750
1/18 Olive St Subiaco WA 6008
studio@urbanidesign.com.au
www.urbanidesign.com.au




DRAWING TITLE
BANQUETTE / PLANTER DETAILS

PROJECT
8 YOLKS
BELMONT COMMUNITY CENTRE

STATUS		
CONSTRUCTION ISSUE		
PROJECT NO. J577	DATE 18.03.21	DRAWING NO. A15
DRAWN SU	REV 01	SCALE 1:20 @ A3

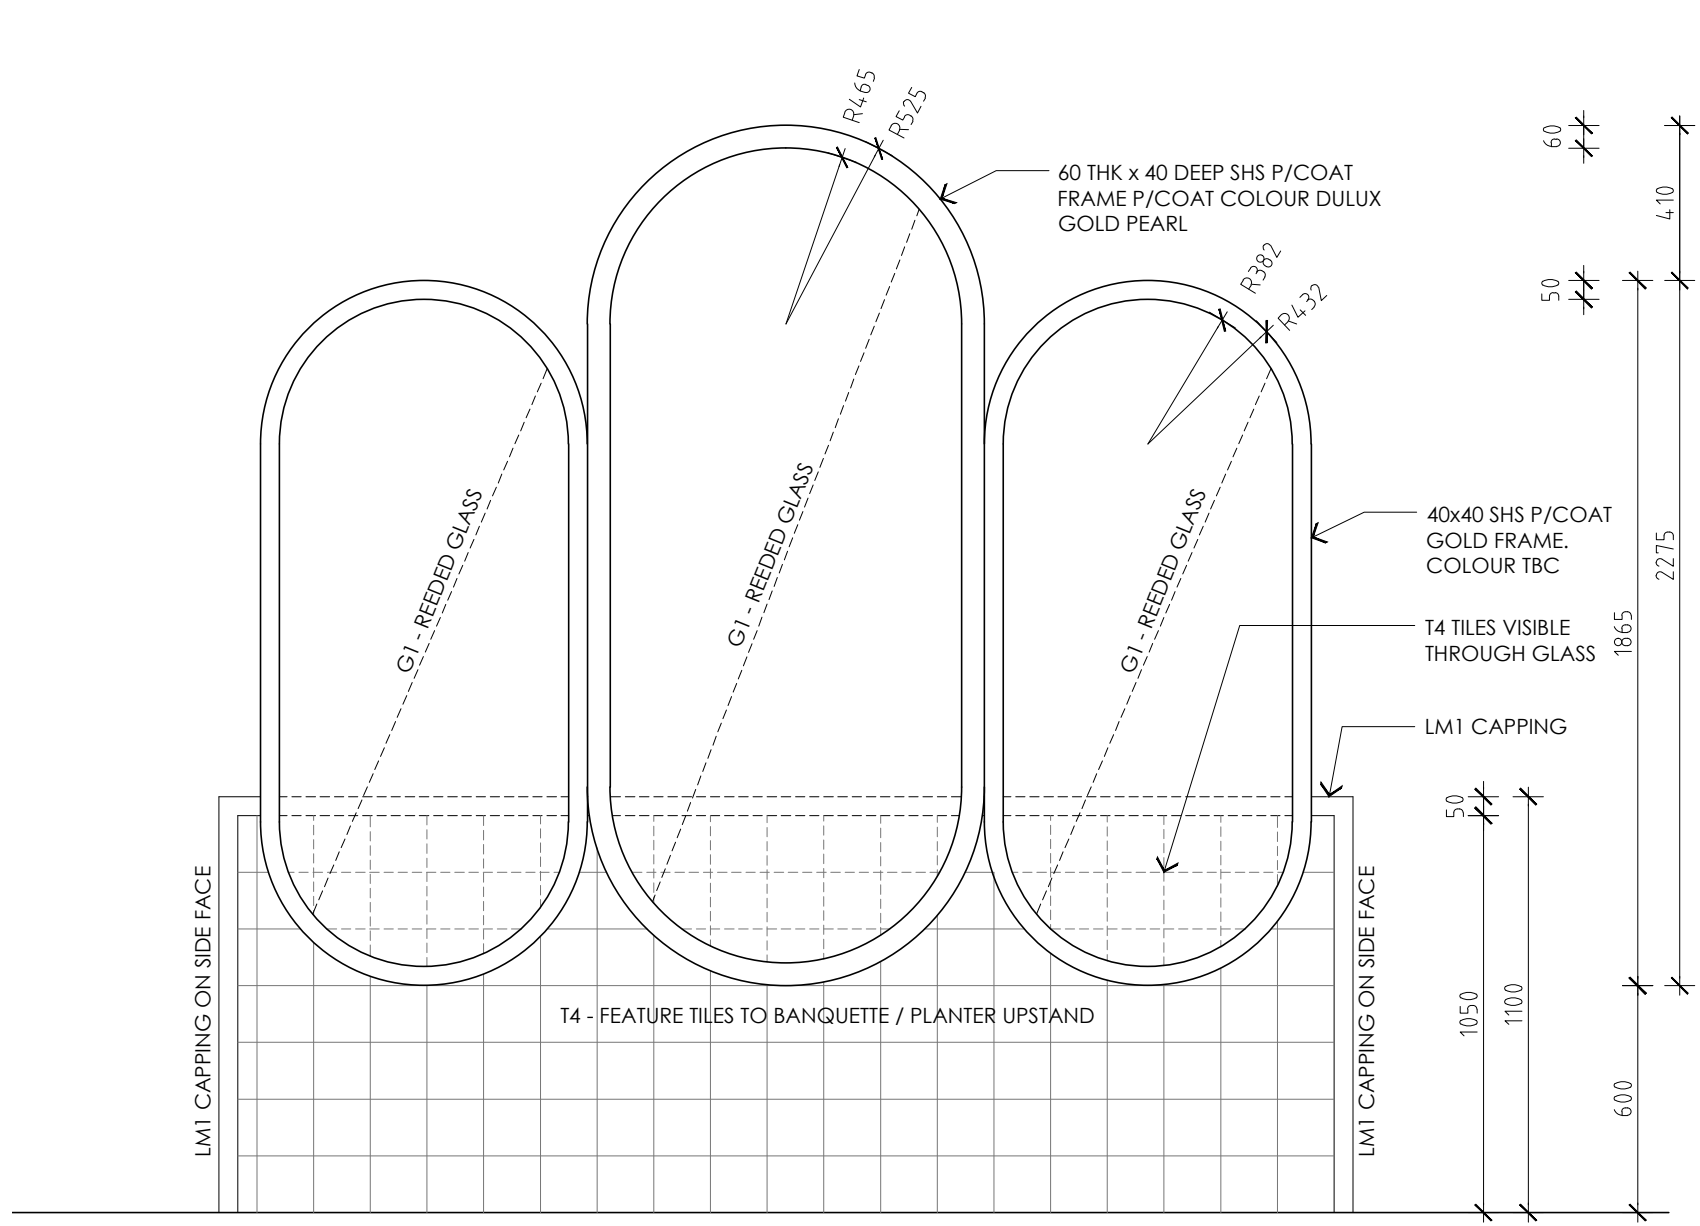

1 REAR ELEVATION - BANQUETTE / PLANTER / ARCH SCREEN
 - SCALE 1: 20

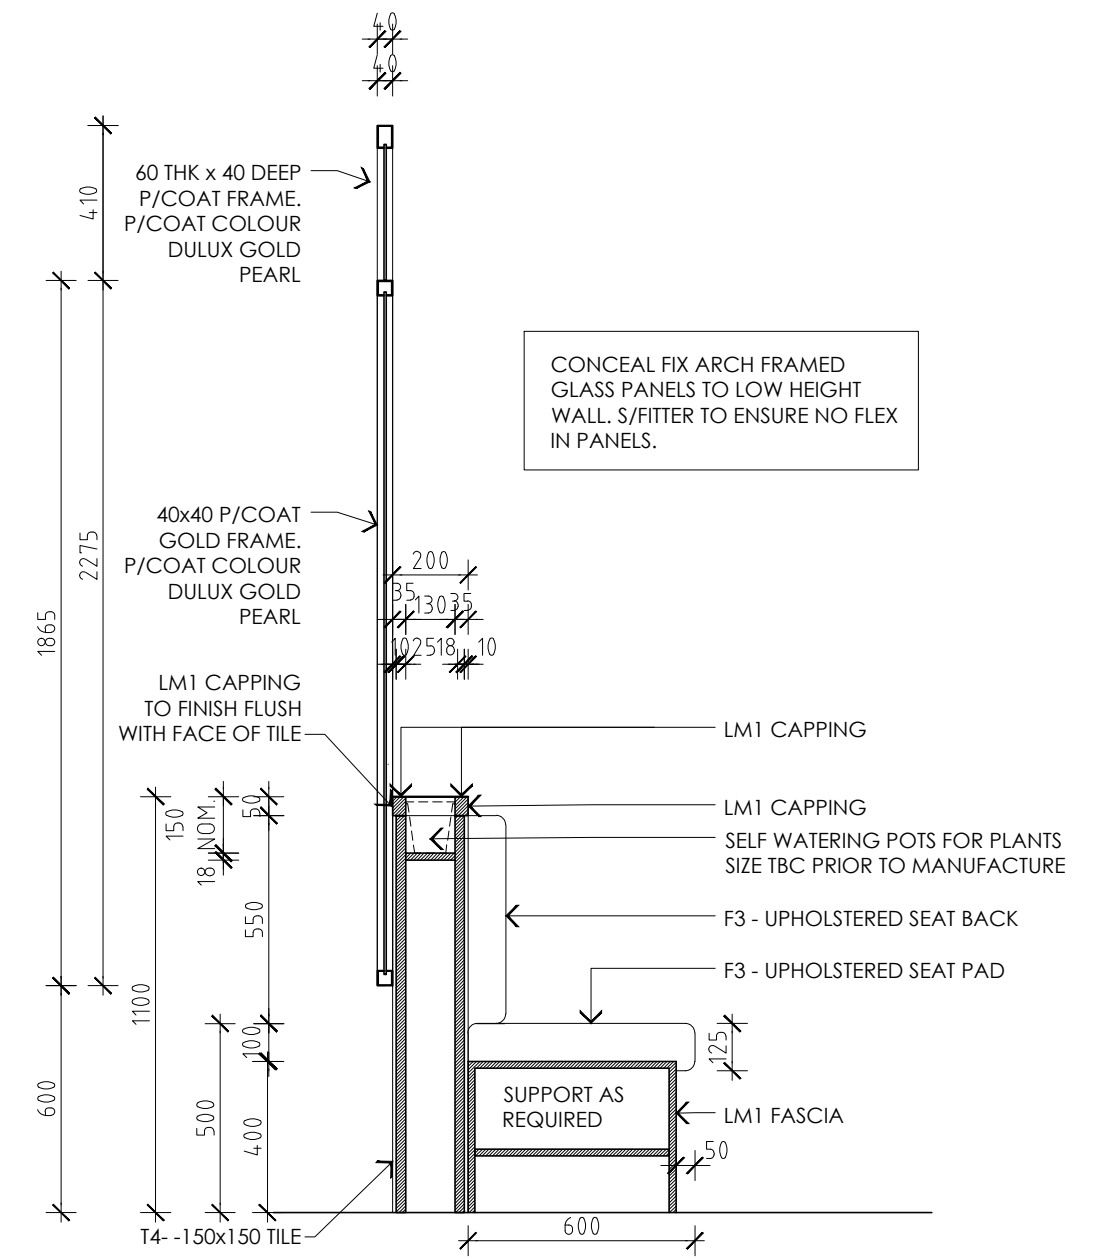

2 SECTION - BANQUETTE SEAT
 - SCALE 1: 20

NOTE
 CONTRACTOR TO CHECK ALL DIMENSIONS ON SITE PRIOR TO COMMENCING CONSTRUCTION
 DO NOT SCALE FROM THIS DRAWING
 USE GIVEN DIMENSIONS
 © COPYRIGHT 2020 - ALL DESIGNS & ARRANGEMENTS REPRESENTED BY THESE DRAWINGS
 ARE THE PROPERTY OF URBANI DESIGN & HAVE BEEN CREATED FOR USE WITH THE
 SPECIFIED PROJECT & SPECIFIED SITE. THE USE OR COPYING OF THESE DOCUMENTS WITHOUT
 THE EXPRESS PERMISSION OF URBANI DESIGN IS DEEMED TO BE A
 BREACH OF COPYRIGHT.


REVISION	DATE	DESCRIPTION
01	03.05.21	DETAILED DESIGN ISSUE

ph 0408 910 750
 1/18 Olive St Subiaco WA 6008
 studio@urbanidesign.com.au
 www.urbanidesign.com.au




DRAWING TITLE
BANQUETTE / PLANTER / SCREEN
 PROJECT
**8 YOLKS
 BELMONT COMMUNITY CENTRE**

STATUS			
CONSTRUCTION ISSUE			
PROJECT NO.	DATE	DRAWING NO.	
J577	18.03.21	A16	
DRAWN	REV	SCALE	
SU	01	1:20 @ A3	

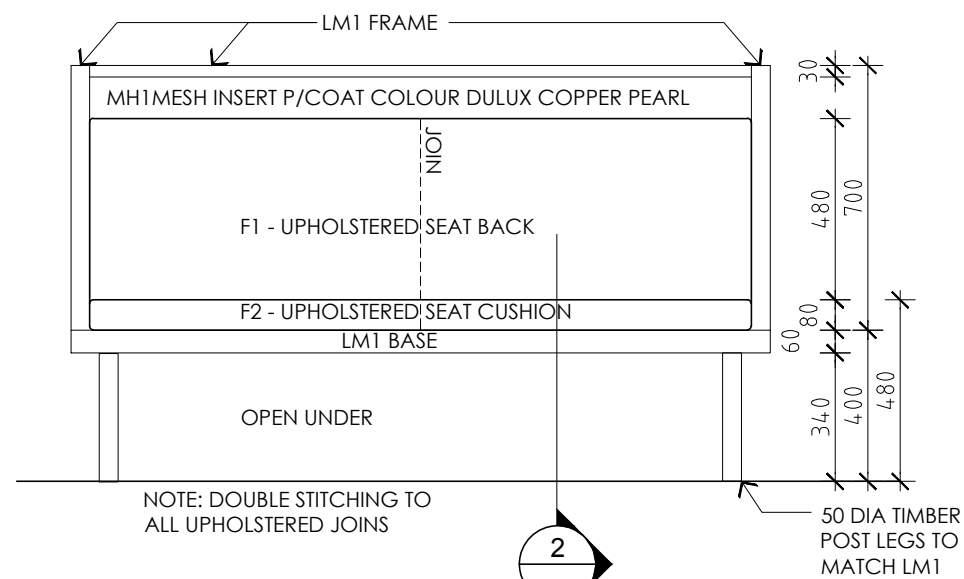


1 ELEVATION - BOOTH SEAT
SCALE 1: 20


SEAT BACK CUSHIONS TO BE FULLY UPHOLSTERED INCLUDING ON REAR SIDE AS THIS VISIBLE THROUGH MESH BACK OF BOOTH SEATS

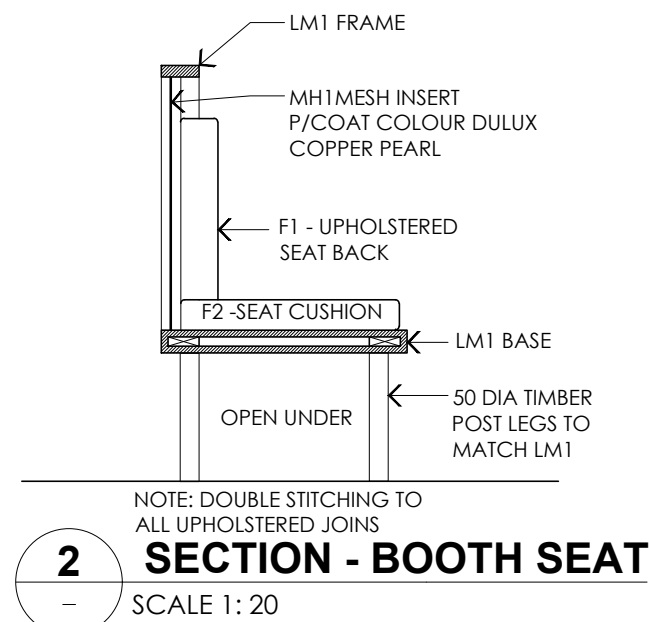

2 SECTION - BOOTH SEAT
SCALE 1: 20

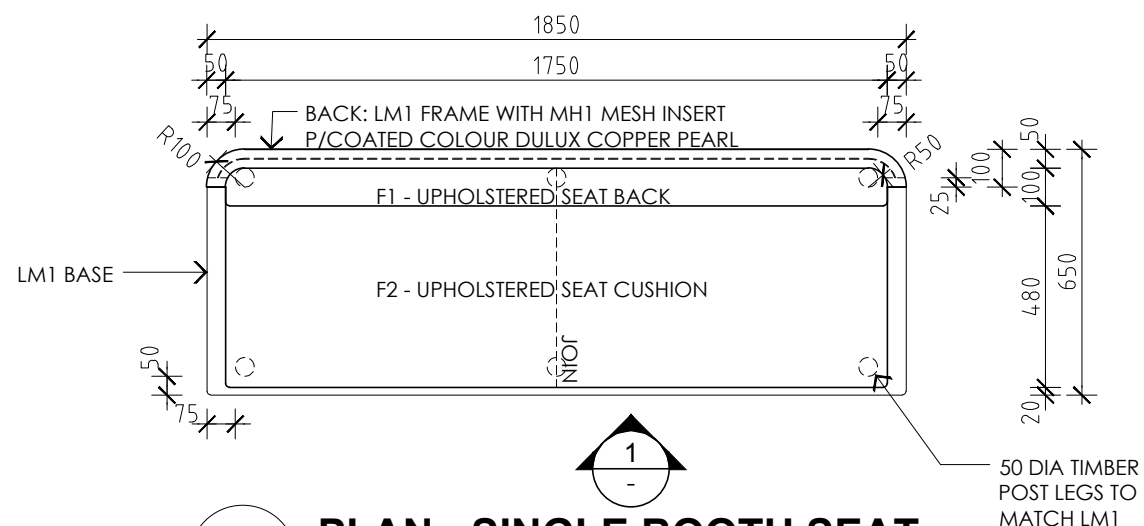

PLAN - SINGLE BOOTH SEAT
SCALE 1: 20

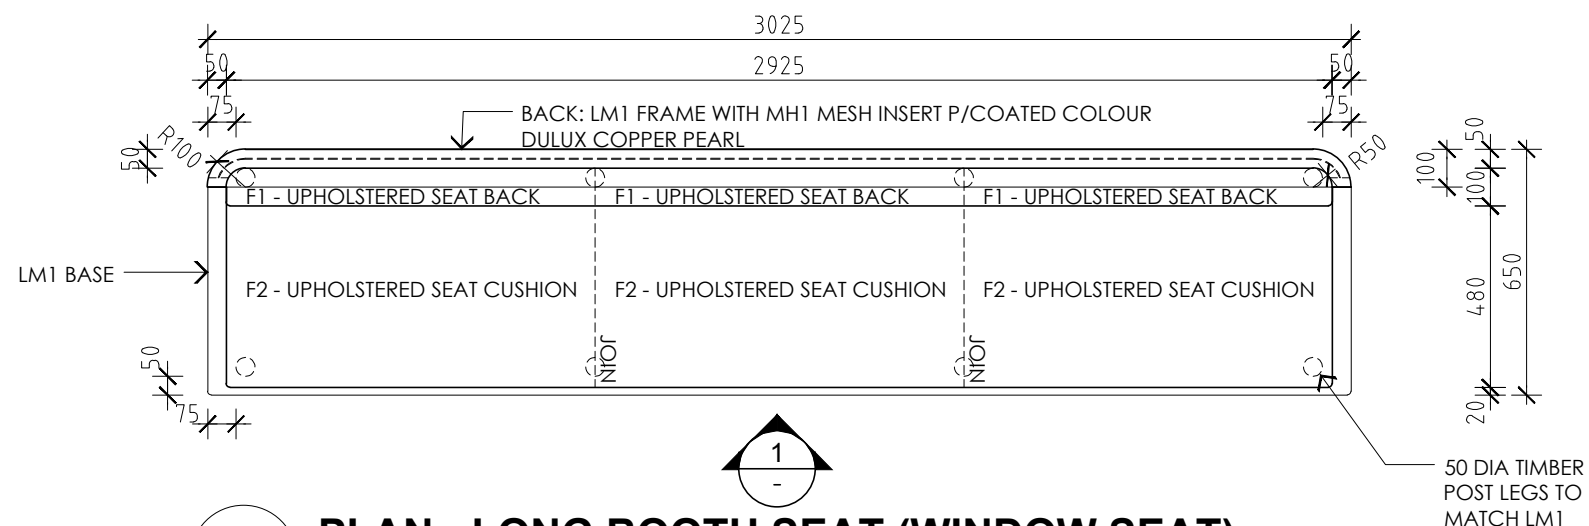

PLAN - LONG BOOTH SEAT (WINDOW SEAT)
SCALE 1: 20

NOTE
CONTRACTOR TO CHECK ALL DIMENSIONS ON SITE PRIOR TO COMMENCING CONSTRUCTION
DO NOT SCALE FROM THIS DRAWING
USE GIVEN DIMENSIONS
© COPYRIGHT 2020 - ALL DESIGNS & ARRANGEMENTS REPRESENTED BY THESE DRAWINGS
ARE THE PROPERTY OF URBANI DESIGN & HAVE BEEN CREATED FOR USE WITH THE
SPECIFIED PROJECT & SPECIFIED SITE. THE USE OR COPYING OF THESE DOCUMENTS WITHOUT
THE EXPRESS PERMISSION OF URBANI DESIGN IS DEEMED TO BE A
BREACH OF COPYRIGHT.


REVISION	DATE	DESCRIPTION
01	03.05.21	DETAILED DESIGN ISSUE

ph 0408 910 750
1/18 Olive St Subiaco WA 6008
studio@urbanidesign.com.au
www.urbanidesign.com.au




DRAWING TITLE BOOTH SEAT DETAILS		STATUS CONSTRUCTION ISSUE	
PROJECT 8 YOLKS BELMONT COMMUNITY CENTRE		PROJECT NO. J577	DATE 18.03.21
DRAWN SU	REV 01	SCALE 1:20 @ A3	


DRAWING NO. A17		
---------------------------	--	--

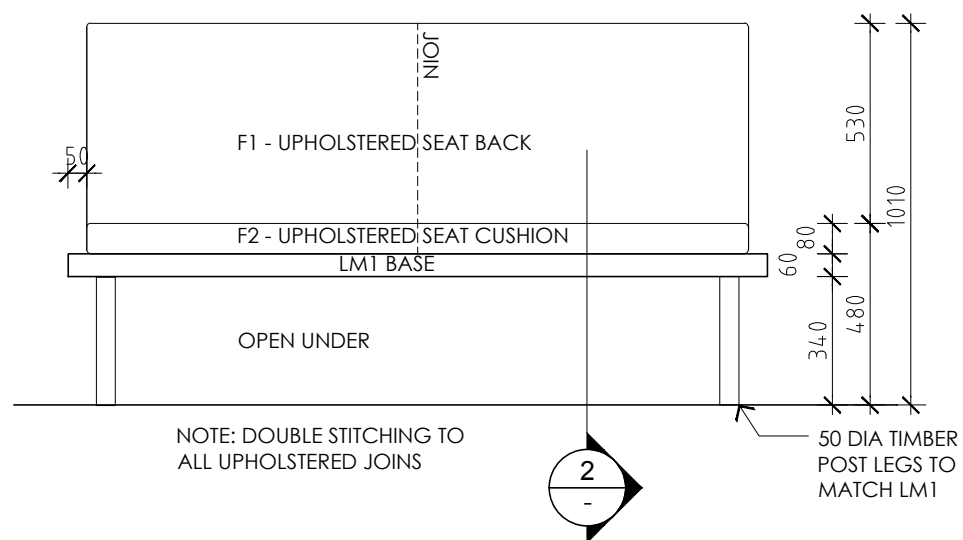

1 ELEVATION - BACK TO BACK BOOTH SEAT
SCALE 1: 20

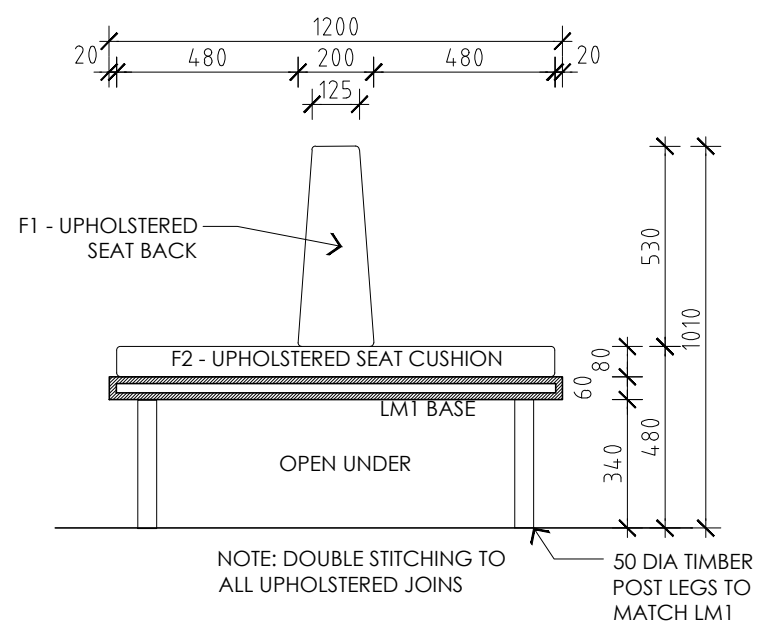

2 SECTION - BACK TO BACK BOOTH SEAT
SCALE 1: 20

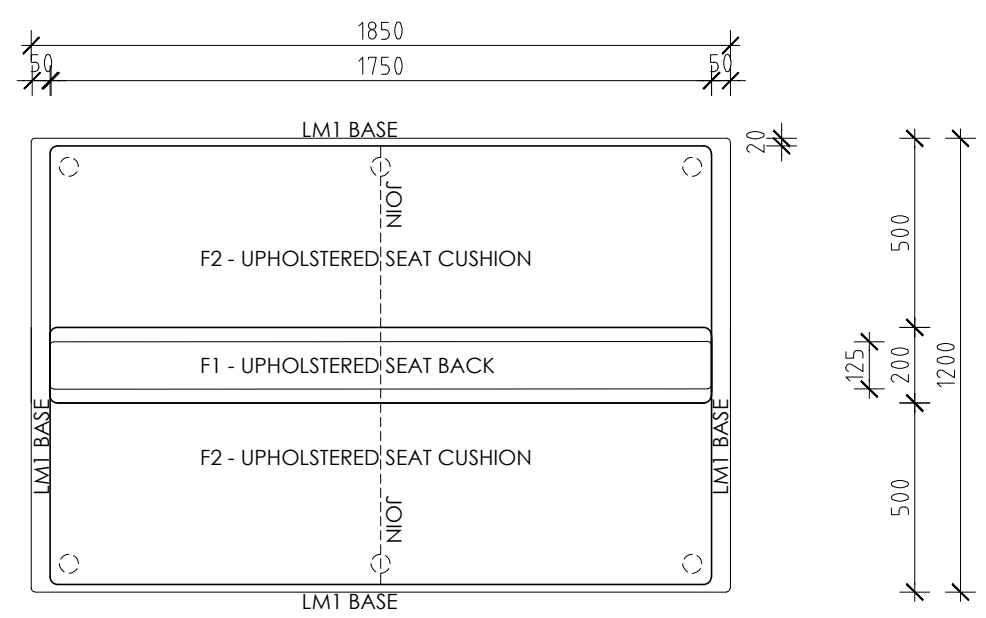

- PLAN - BACK TO BACK BOOTH
SCALE 1: 20

NOTE
CONTRACTOR TO CHECK ALL DIMENSIONS ON SITE PRIOR TO COMMENCING CONSTRUCTION
DO NOT SCALE FROM THIS DRAWING
USE GIVEN DIMENSIONS
© COPYRIGHT 2020 - ALL DESIGNS & ARRANGEMENTS REPRESENTED BY THESE DRAWINGS
ARE THE PROPERTY OF URBANI DESIGN & HAVE BEEN CREATED FOR USE WITH THE
SPECIFIED PROJECT & SPECIFIED SITE. THE USE OR COPYING OF THESE DOCUMENTS WITHOUT
THE EXPRESS PERMISSION OF URBANI DESIGN IS DEEMED TO BE A
BREACH OF COPYRIGHT.




REVISION	DATE	DESCRIPTION
01	03.05.21	DETAILED DESIGN ISSUE

ph 0408 910 750
1/18 Olive St Subiaco WA 6008
studio@urbanidesign.com.au
www.urbanidesign.com.au




DRAWING TITLE BOOTH SEAT (BACK TO BACK)		STATUS CONSTRUCTION ISSUE	
PROJECT 8 YOLKS BELMONT COMMUNITY CENTRE		PROJECT NO. J577	DATE 18.03.21
DRAWN SU	REV 01	SCALE 1:20 @ A3	

DRAWING NO. A18		
---------------------------	--	--

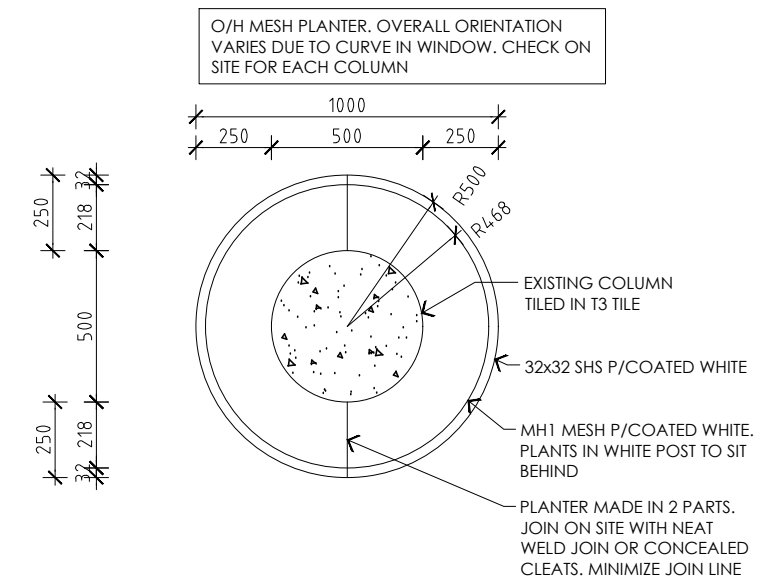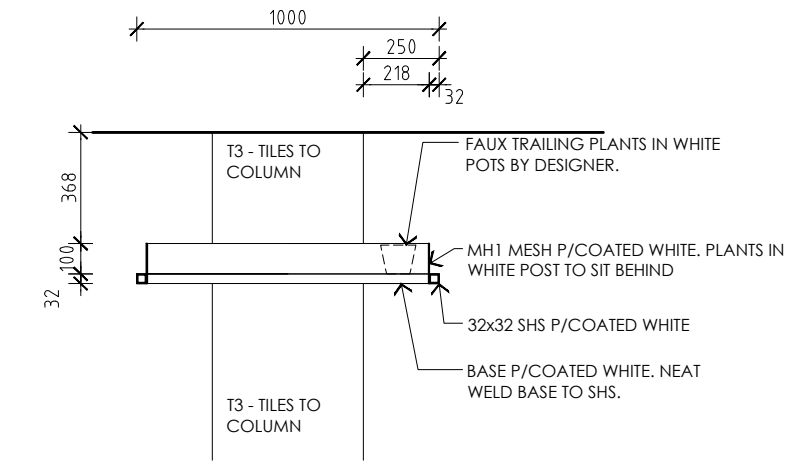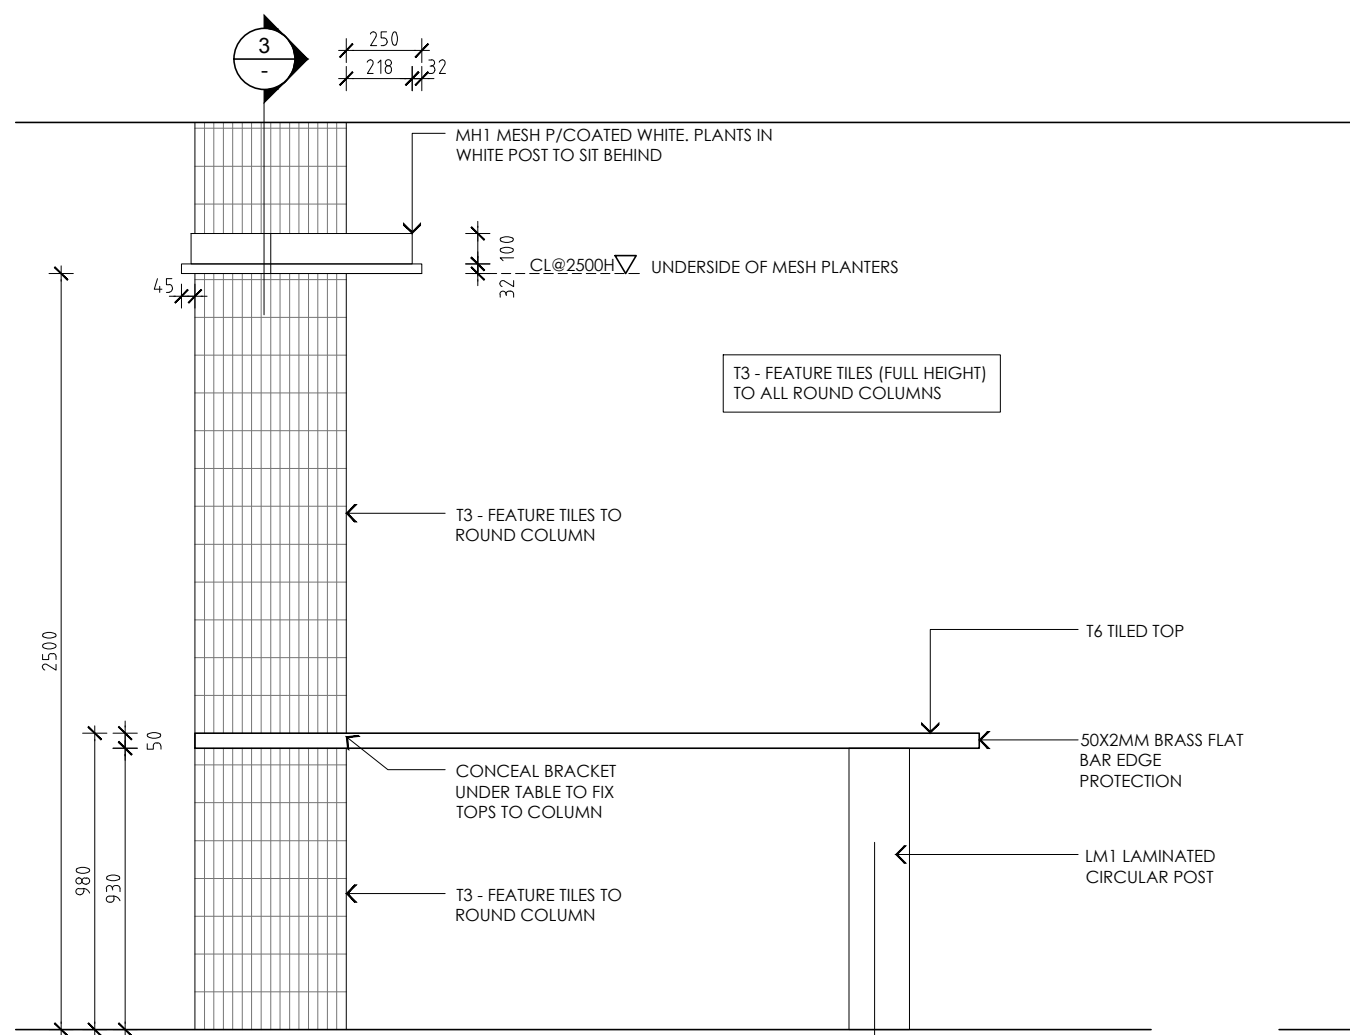



3 SECTION - MESH PLANTER
SCALE 1: 20

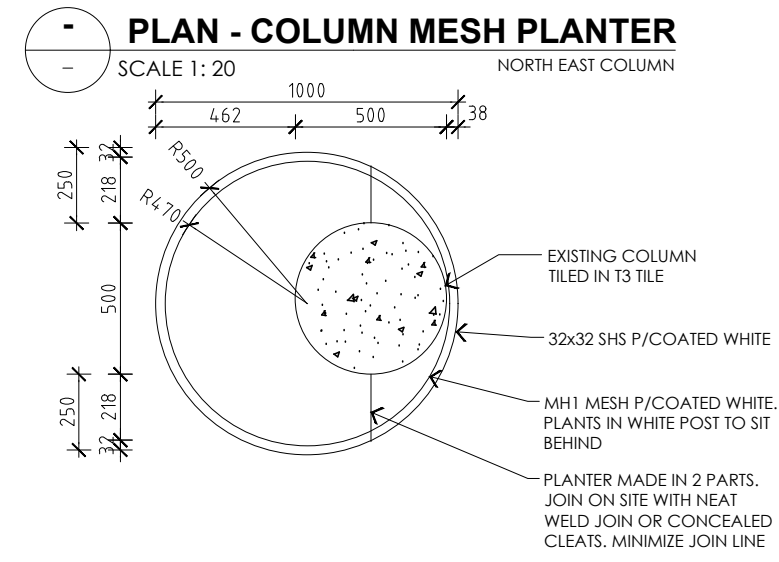

PLAN - COLUMN MESH PLANTER
SCALE 1: 20
SOUTH EAST COLUMN

1 ELEVATION - COLUMN BAR TABLES
SCALE 1: 20

2 SECTION - COLUMN BAR TABLE
SCALE 1: 20

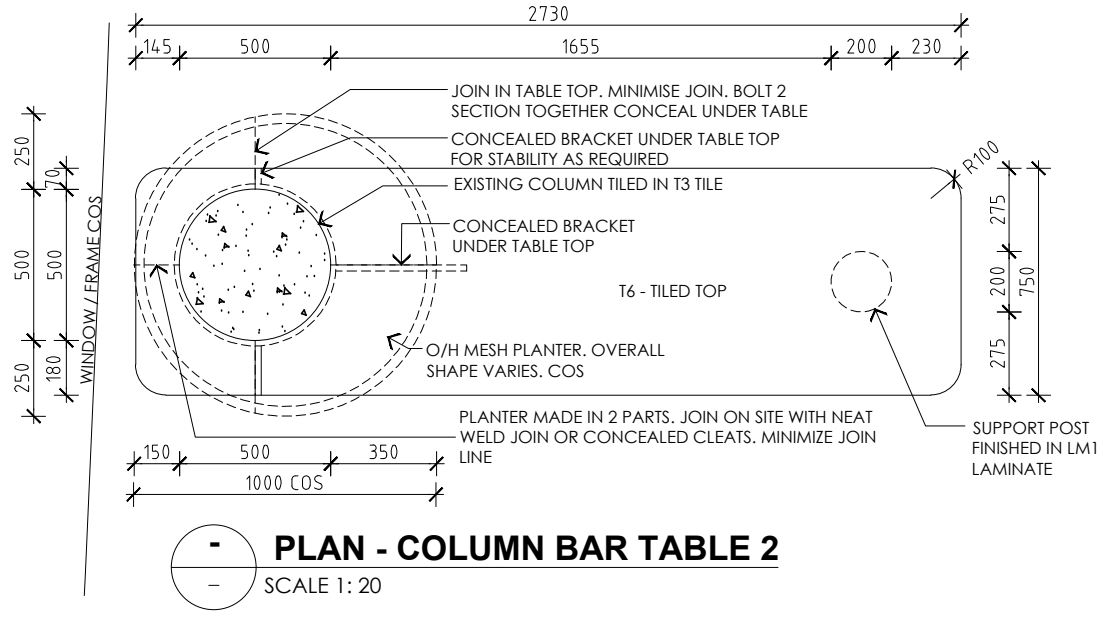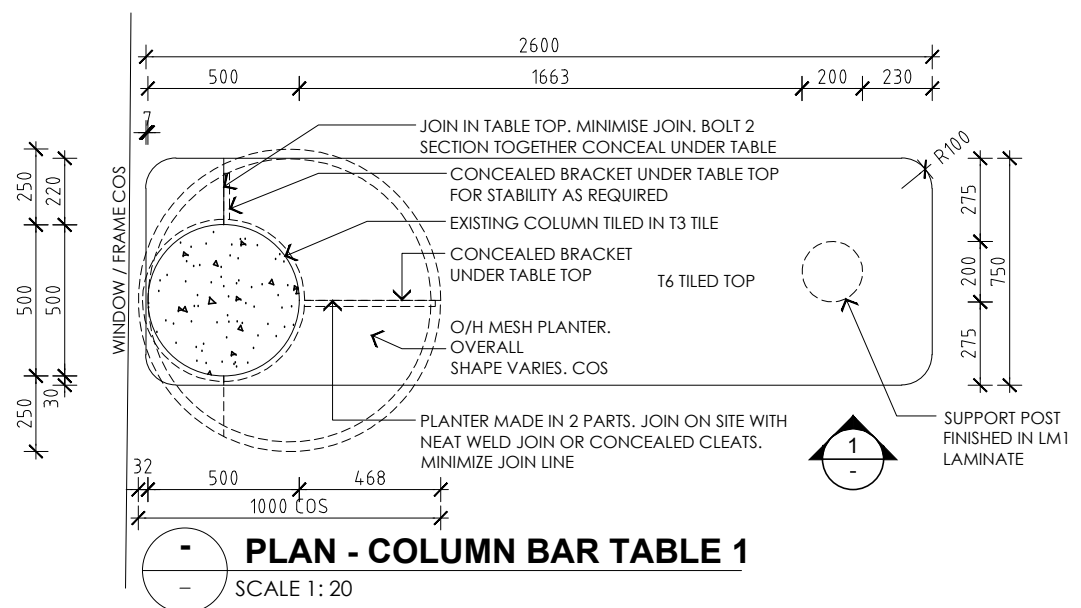

PLAN - COLUMN BAR TABLE 1
SCALE 1: 20

PLAN - COLUMN BAR TABLE 2
SCALE 1: 20

NOTE
CONTRACTOR TO CHECK ALL DIMENSIONS ON SITE PRIOR TO COMMENCING CONSTRUCTION

DO NOT SCALE FROM THIS DRAWING
USE GIVEN DIMENSIONS

© COPYRIGHT 2020 - ALL DESIGNS & ARRANGEMENTS REPRESENTED BY THESE DRAWINGS ARE THE PROPERTY OF URBANI DESIGN & HAVE BEEN CREATED FOR USE WITH THE SPECIFIED PROJECT & SPECIFIED SITE. THE USE OR COPYING OF THESE DOCUMENTS WITHOUT THE EXPRESS PERMISSION OF URBANI DESIGN IS DEEMED TO BE A BREACH OF COPYRIGHT.

REVISION	DATE	DESCRIPTION
01	03.05.21	DETAILED DESIGN ISSUE


ph 0408 910 750
1/18 Olive St Subiaco WA 6008
studio@urbanidesign.com.au
www.urbanidesign.com.au



DRAWING TITLE
COLUMN BAR TABLES & PLANTERS


PROJECT
8 YOLKS
BELMONT COMMUNITY CENTRE

STATUS		
CONSTRUCTION ISSUE		
PROJECT NO. J577	DATE 18.03.21	DRAWING NO. A19
DRAWN SU	REV 01	SCALE 1:25 @ A3

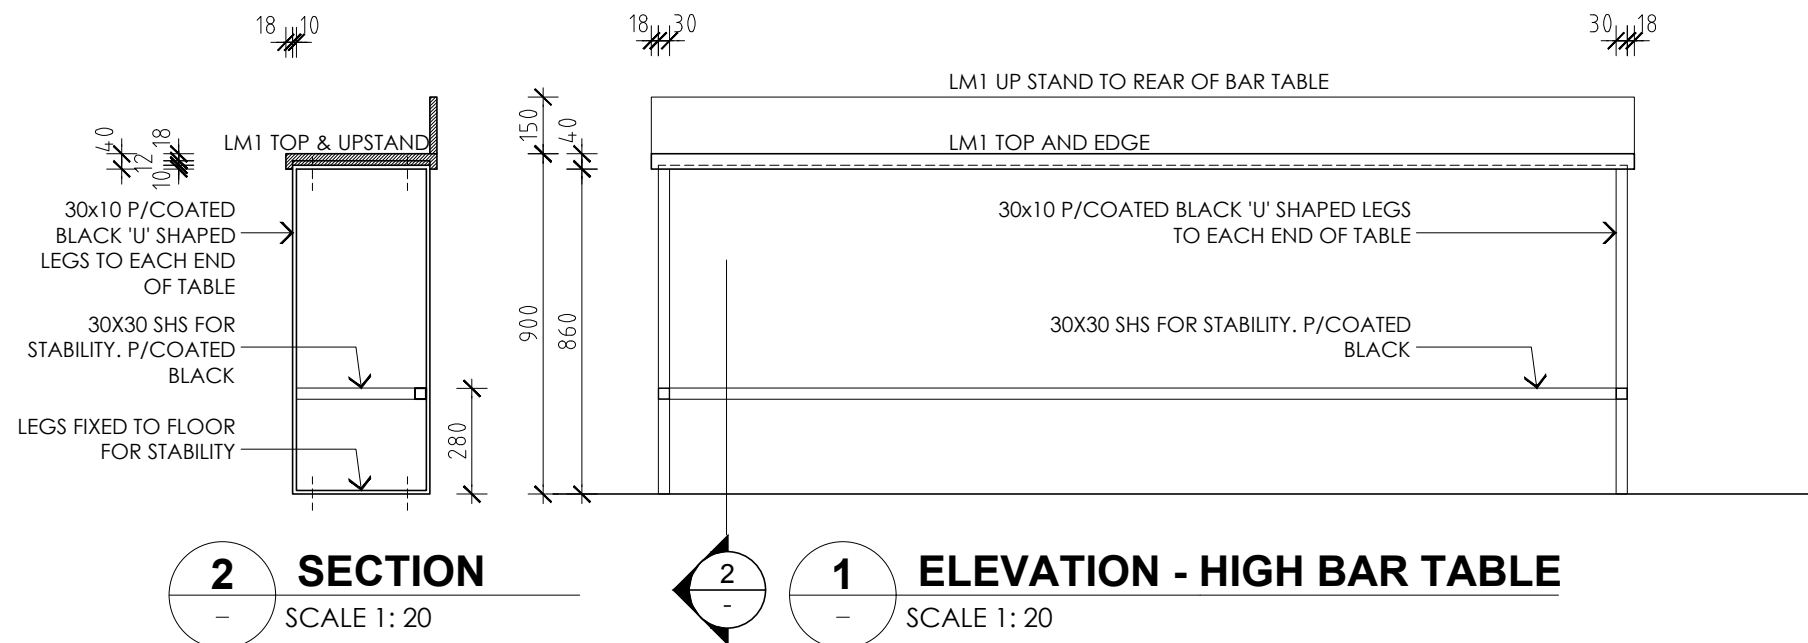


2 SECTION
SCALE 1: 20


1 ELEVATION - HIGH BAR TABLE
SCALE 1: 20

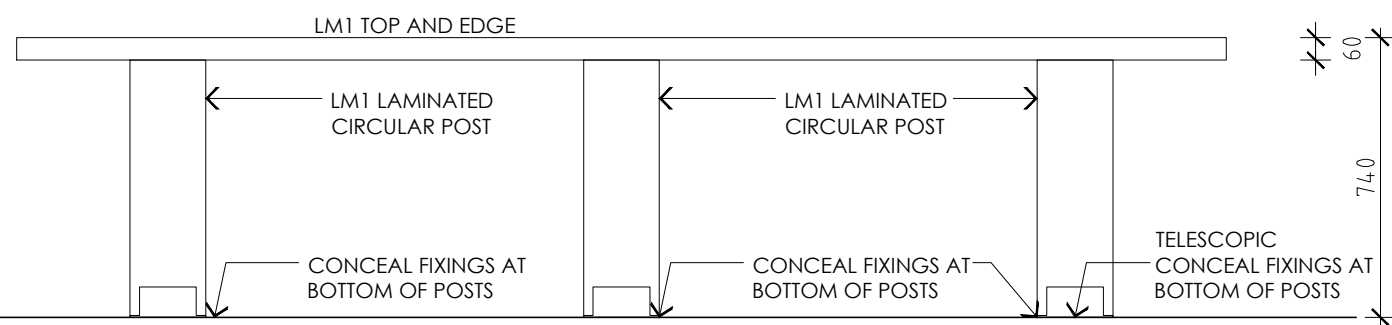


1 ELEVATION - COLUMN BAR TABLES
SCALE 1: 20

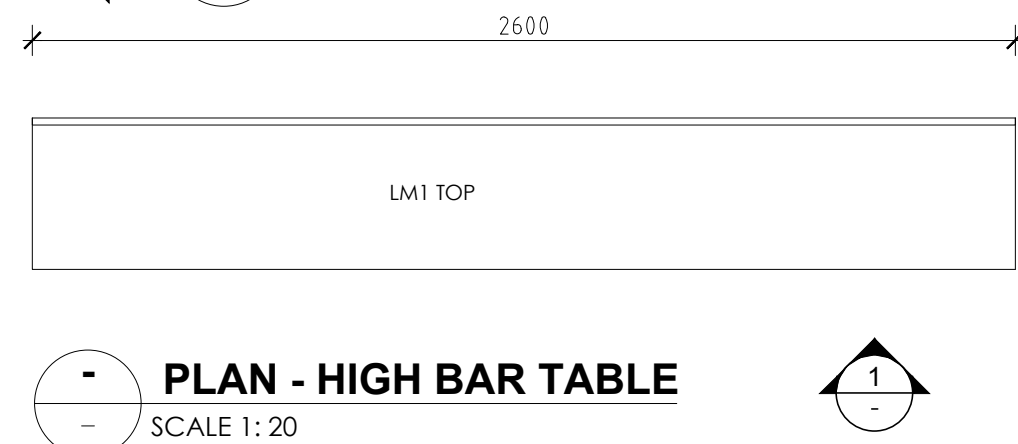

PLAN - HIGH BAR TABLE
SCALE 1: 20

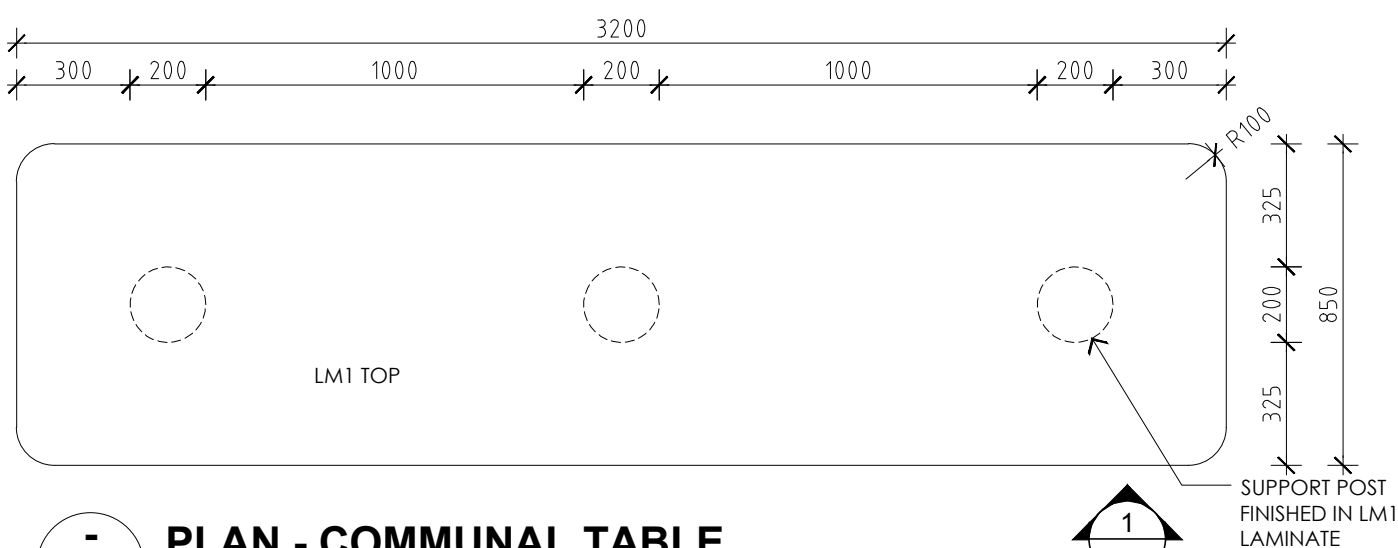

PLAN - COMMUNAL TABLE
SCALE 1: 20

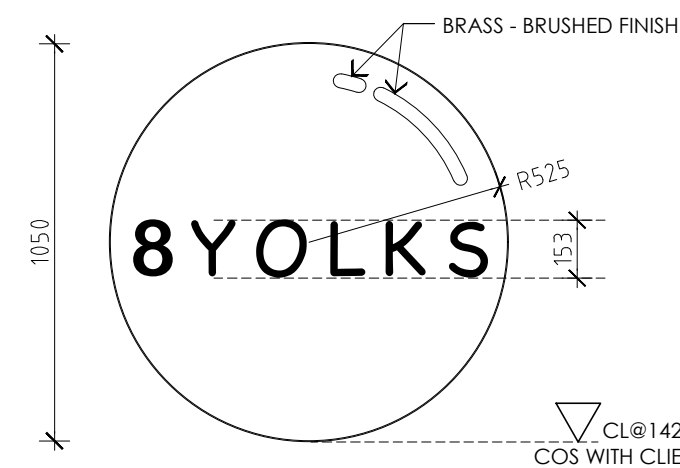

ELEVATION - EXTERNAL SIGNS X2
SCALE 1: 20

8 YOLKS CIRCLE SIGN
60MM THICK OPAL ACRYLIC WITH BLACK OR GOLD P/COAT METAL EDGE - ILLUMINATED

8 YOLKS INDIVIDUAL BRASS LETTERING - BRUSHED FINISH

CONCEAL FIX SIGNS TO EXTERNAL GLAZING VERTICAL FRAME REFER TO 3D VIEW FOR LOCATIONS X2

CIRCLE SIGN INTERNALLY LIT BY COOL WHITE LEDS. RETICULATE WIRING INSIDE GLAZING FRAME

NOTE: LETTERING MATERIAL SAMPLE TO BE PROVIDED BY SIGNAGE CONTRACTOR FOR APPROVAL PRIOR TO MANUFACTURING SIGN

CL@1425H
COS WITH CLIENT SIGNAGE CONTRACTOR TO PROVIDE PROOFS PRIOR TO MANUFACTURE

NOTE
CONTRACTOR TO CHECK ALL DIMENSIONS ON SITE PRIOR TO COMMENCING CONSTRUCTION
DO NOT SCALE FROM THIS DRAWING
USE GIVEN DIMENSIONS

© COPYRIGHT 2020 - ALL DESIGNS & ARRANGEMENTS REPRESENTED BY THESE DRAWINGS ARE THE PROPERTY OF URBANI DESIGN & HAVE BEEN CREATED FOR USE WITH THE SPECIFIED PROJECT & SPECIFIED SITE. THE USE OR COPYING OF THESE DOCUMENTS WITHOUT THE EXPRESS PERMISSION OF URBANI DESIGN IS DEEMED TO BE A BREACH OF COPYRIGHT.


REVISION	DATE	DESCRIPTION
01	03.05.21	DETAILED DESIGN ISSUE

ph 0408 910 750
1/18 Olive St Subiaco WA 6008
studio@urbanidesign.com.au
www.urbanidesign.com.au



DRAWING TITLE COMMUNAL TABLE, BAR TABLE / SIGNAGE		STATUS CONSTRUCTION ISSUE	
PROJECT 8 YOLKS BELMONT COMMUNITY CENTRE		PROJECT NO. J577	DATE 18.03.21
DRAWN SU	REV 01	SCALE 1:20 @ A3	DRAWING NO. A20

CEILING PLAN LEGEND:	
NOTE: CLIENT APPOINTED FIRE AND AIRCONDITIONING CONSULTANTS TO REVIEW AND DESIGN ALL SERVICES LAYOUTS PRIOR TO CONSTRUCTION. SHOPFITTER TO LIAISE WITH EXISTING & CLIENT APPOINTED CONSULTANTS	
SHOPFITTER TO CO-ORDINATE WITH EXISTING & CLIENT APPOINTED ENGINEER FOR ALL FIRE SERVICES AND TO ENSURE SPRINKLERS AND SERVICE ARE IN ACCORDANCE WITH THE AUSTRALIAN STANDARDS.	
LIGHTING & SIGNAGE TO BE SWITCHED BACK TO EDB AND ON TIMER	
	AURALED - AUL ECOLED-30-WW 30W/3K RECESSED LOW GLARE LED DOWN LIGHT
	AURALED SUSPENDED WHITE TRACK LIGHTING SYSTEM TO BE SPECIFIED
	FEATURE PENDANTS BY DESIGNER 1x E27 MAX 100W
	FEATURE CEILING DISC WITH REFLECTOR GLOBE
	AURALED - SURFACE MOUNTED LED LIGHT PANEL - KITCHEN & BOH
	AIRCONDITIONING MECHANICAL GRILLE STANDARD 600SQ 4 WAY 160LS - WHITE REGISTERS TO SUIT LAYOUT
	AIRCONDITIONING MECHANICAL GRILLE ROUND 350DIA SWIRL TYPE SUPPLY AIR DIFFUSERS 145 LS - WHITE REGISTERS TO SUIT LAYOUT
	RETURN AIR GRILLE - WHITE TO SUIT LAYOUT
	ACCESS PANEL FLUSH MOUNTED, FULLY INTEGRATED, HINGED WITH ALLEN KEY LOCK. PANEL PAINTED TO MATCH CEILING. LOCATION TBC
	ELAN - BLADE STYLE SURFACE MOUNTED LED EXIT SIGN
	SOLO - SUSPENDED LED EMERGENCY LIGHT. LOCATION TO BE DETERMINED ON SITE
	WHITE SURFACE MOUNT SPEAKERS WIRED BACK TO DOCK IN STAFF ROOM. PROVIDE SOUND LEVELLER. LOCATION DETERMINED ON SITE. SUPPLIED BY CLIENT
	SPRINKLER FITTINGS N/A
	FIRE SPEAKER. LOCATION TBC. (TO FIRE CONSULTANTS SPECIFICATION)
	SMOKE DETECTOR. LOCATION TBC. (TO FIRE CONSULTANTS SPECIFICATION)

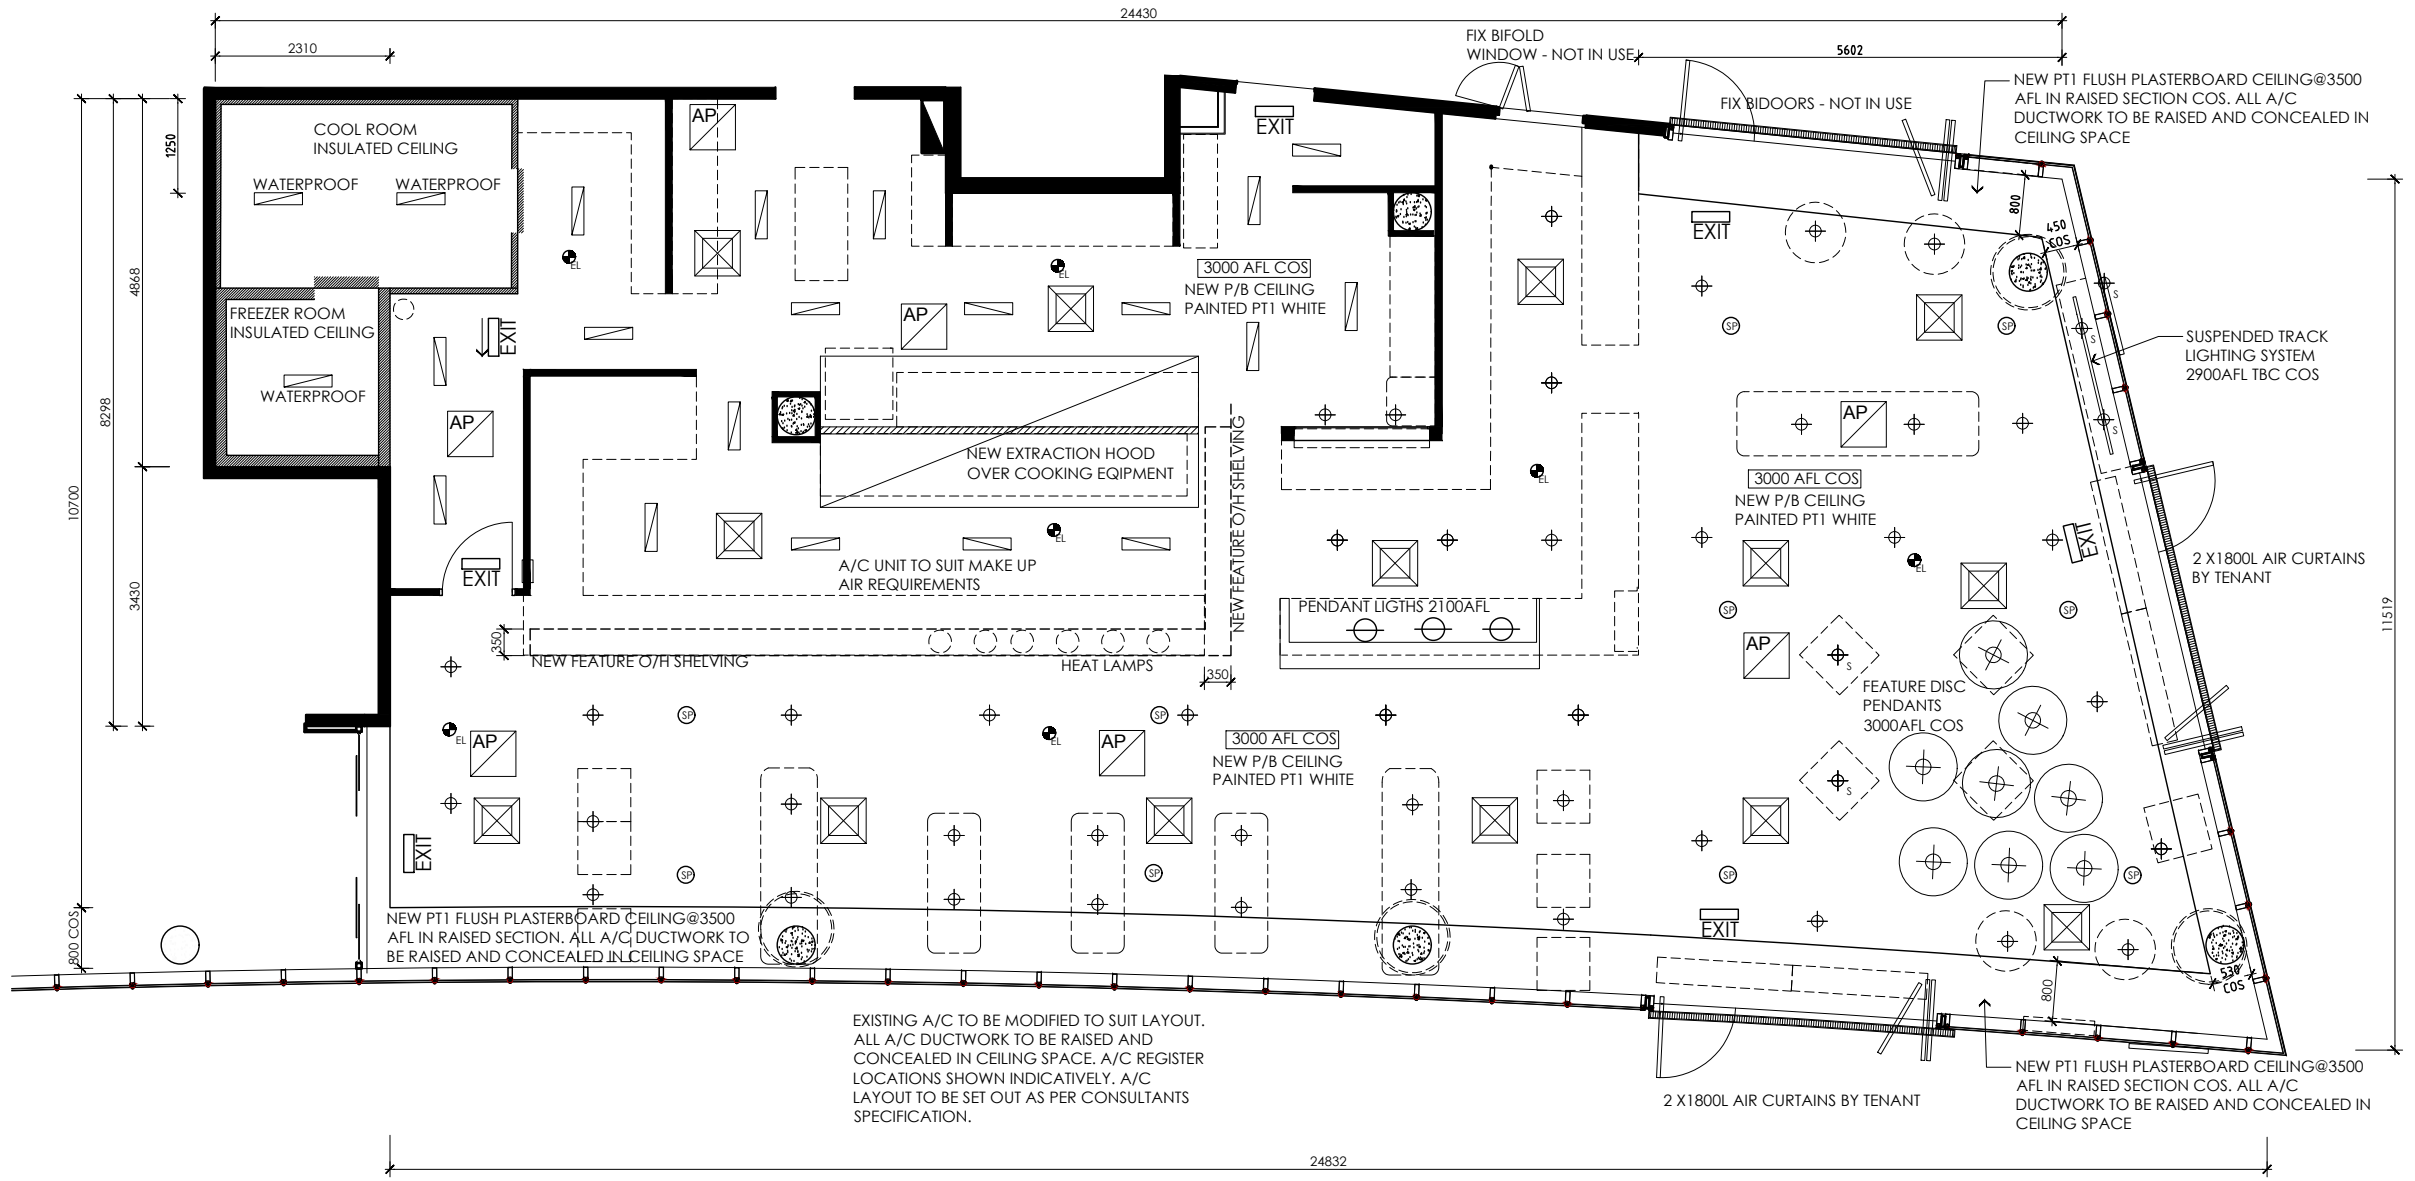

CEILING PLAN
SCALE 1:100

NOTE
CONTRACTOR TO CHECK ALL DIMENSIONS ON SITE PRIOR TO COMMENCING CONSTRUCTION
DO NOT SCALE FROM THIS DRAWING
USE GIVEN DIMENSIONS
© COPYRIGHT 2020 - ALL DESIGNS & ARRANGEMENTS REPRESENTED BY THESE DRAWINGS ARE THE PROPERTY OF URBANI DESIGN & HAVE BEEN CREATED FOR USE WITH THE SPECIFIED PROJECT & SPECIFIED SITE. THE USE OR COPYING OF THESE DOCUMENTS WITHOUT THE EXPRESS PERMISSION OF URBANI DESIGN IS DEEMED TO BE A BREACH OF COPYRIGHT.

REVISION	DATE	DESCRIPTION
01	22.04.21	ISSUE FOR COMMENT
02	26.04.21	ISSUE FOR BL
03	29.04.21	REVISED ISSUE FOR BL
04	03.05.21	CONSTRUCTION ISSUE
05	11.05.21	2XAIR CURTAINS DELETED AT CLIENT REQUEST

ph 0408 910 750
1/18 Olive St Subiaco WA 6008
studio@urbani.com.au
www.urbani.com.au



DRAWING TITLE CEILING PLAN
PROJECT 8 YOLKS BELMONT COMMUNITY CENTRE

STATUS CONSTRUCTION ISSUE		
PROJECT NO. J577	DATE 18.03.21	DRAWING NO. A02
DRAWN SU	REV 05	SCALE 1:100 @ A3

FINISHES



FINISHES LEGEND:

- T1 - KITCHEN FLOOR TILE (INCL. MATCHING COVING)
SUPPLIER: METZ TILES
NAME/CODE: SICODUR GRAPHITE MIX
SIZE: 150x150
CONTACT: 94812404
- T2 - KITCHEN WALL TILE
SUPPLIER: MYAREE CERAMICS
NAME/CODE: WHITE GLOSS
SIZE: 600x300
CONTACT: 93303611
- T3 - FINGER TILE - FEATURE WALLS & ROUND COLUMNS
SUPPLIER: MYAREE CERAMICS
NAME/CODE: VINTAGE WHITE KIT KAT - VERTICAL
SIZE: 20x145 ON 299x296 SHEET
CONTACT: 9328 8111
- T4 - WALL TILE - PASS THROUGH UPSTAND
SUPPLIER: LUXE CERAMICS
NAME/CODE: HAMPTONS BRIDGEHAM
SIZE: 147x147
CONTACT: 9418 6758
- T5 - WALL TILE - CAFE WALL
SUPPLIER: MYAREE CERAMICS
NAME/CODE: MATERLIER LAGUNA ROSE - MATTE
SIZE: 75x300 LAID HORIZONTAL BRICK BOND
CONTACT: 9328 8111
- T6 - FEATURE TILE - TABLE TOPS
SUPPLIER: LUXE CERAMICS
NAME/CODE: MANUAL MENTA MATT
SIZE: 100X100
CONTACT: 9418 6758
- PT1 - PAINT - CEILING
SUPPLIER: DULUX
NAME/CODE: WHITE
FINISH: SEMI GLOSS
CONTACT: SIMON SEABROOK 0412 919 688
- PT2 - PAINT - LIGHT BLUE
SUPPLIER: DULUX
NAME/CODE: COOL P29B3
FINISH: SEMI GLOSS
CONTACT: SIMON SEABROOK 0412 919 688
- PT3 - PAINT - WHITE
SUPPLIER: DULUX
NAME/CODE: WHITE TO MATCH KITCHEN WALL TILE
WALL FINISH: SEMI GLOSS ACRYLIC
DOORS & TRIMS FINISH: GLOSS ENAMEL
CONTACT: SIMON SEABROOK 0412 919 688
- TB1 - TIMBER LINING BOARDS
SUPPLIER: GLOSSWOOD FORM SERIES B30
NAME/CODE: 91x25 x2400 T&G 'CONCAVE' PROFILE
COLOUR: RAW MATTE TIMBER FINISH (PAINTED PT2)
CONTACT: 1300 882 064
- LM1 - PREFINISHED BOARD/LAMINATE
SUPPLIER: POLYTEC
NAME/CODE: PRIME OAK
CONTACT: 0436 600 299
- LM2 - PREFINISHED BOARD /LAMINATE
SUPPLIER: LAMINEX
NAME/CODE: BLACK
CONTACT: BINDI FOOTE 0407 7130
- LM3 - PREFINISHED BOARD/LAMINATE
SUPPLIER: POLYTEC
NAME/CODE: GREY CEMENT SMOOTH
CONTACT: 0436 600 299

FIXTURES - BY DESIGNER



- FINISHES LEGEND:
- F1 - FABRIC - UPHOLSTERY - BOOTH BACK CUSHION
HEAVY DUTY UPHOLSTERY WARWICK - ODEN - LUNAR
 - F2 - FABRIC - UPHOLSTERY - BOOTH SEAT CUSHION
WARWICK - VINYL - LUSTRELL - RANGER - ARMY
 - F3 - FABRIC - UPHOLSTERY - BANQUETTE SEAT AND BACKS
WARWICK - BATTERSEA - SILVER
OPTION FOR SEATS - WARWICK - VINYL - LUSTRELL - RANGER - ARMY
- * NOTE: CHAIRS SUPPLIED BY CLIENT
- TABLE TOP STYLE 1 (2 & 4 SEAT TABLES)
POLYTEC OYSTER GREY (TOP)
POLYTEC PRIME OAK (EDGES)
- TABLE TOP STYLE 2 (BOOTH, HIGH BAR & COMMUNAL TABLES)
POLYTEC PRIME OAK (TOP & EDGES)
- TABLE TOP STYLE 3 (BAR TABLES ON COLUMN)
T6 - TILED TOP & BRASS FLAT BAR METAL EDGE PROTECTION

- C1 - CAFE COUNTERS (TOP & FACE)
SUPPLIER: CORIAN
NAME/CODE: LIMESTONE PRIMA
CONTACT: 1300267426
- G1 - REEDED GLASS
SUPPLIER: GLASS AUSTRALIA WA
NAME/CODE: NARROW REEDED GLASS
REED WIDTH: 11mm CENTRED GAPS
CONTACT: 9248 1639
- MH1 - EXPANDABLE METAL MESH
SUPPLIER: LOCKER GROUP
CODE: 1220F
POWDERCOAT COLOUR: TBC
- MT1 - SOLID BRASS RODS, CHANNEL AND FLAT BAR
FINISH: BRUSHED SATIN / MILL FINISH

NOTE
CONTRACTOR TO CHECK ALL DIMENSIONS ON SITE PRIOR TO COMMENCING CONSTRUCTION
DO NOT SCALE FROM THIS DRAWING
USE GIVEN DIMENSIONS
© COPYRIGHT 2020 - ALL DESIGNS & ARRANGEMENTS REPRESENTED BY THESE DRAWINGS
ARE THE PROPERTY OF URBANI DESIGN & HAVE BEEN CREATED FOR USE WITH THE
SPECIFIED PROJECT & SPECIFIED SITE. THE USE OR COPYING OF THESE DOCUMENTS WITHOUT
THE EXPRESS PERMISSION OF URBANI DESIGN IS DEEMED TO BE A
BREACH OF COPYRIGHT.

REVISION	DATE	DESCRIPTION
01	22.04.21	ISSUE FOR COMMENT
02	26.04.21	ISSUE FOR BL
03	03.05.21	DETAILED DESIGN ISSUE

ph 0408 910 750
1/18 Olive St Subiaco WA 6008
studio@urbanidesign.com.au
www.urbanidesign.com.au



DRAWING TITLE
FINISHES & FITTINGS

PROJECT
8 YOLKS
BELMONT COMMUNITY CENTRE

STATUS		DRAWING NO.	
CONSTRUCTION ISSUE		FS1	
PROJECT NO. J577	DATE 18.03.21	DRAWN SU	REV 03
SCALE NTS @ A3			

8 YOLKS

CONSTRUCTION ISSUE

3D VIEWS 04.05.21



























