



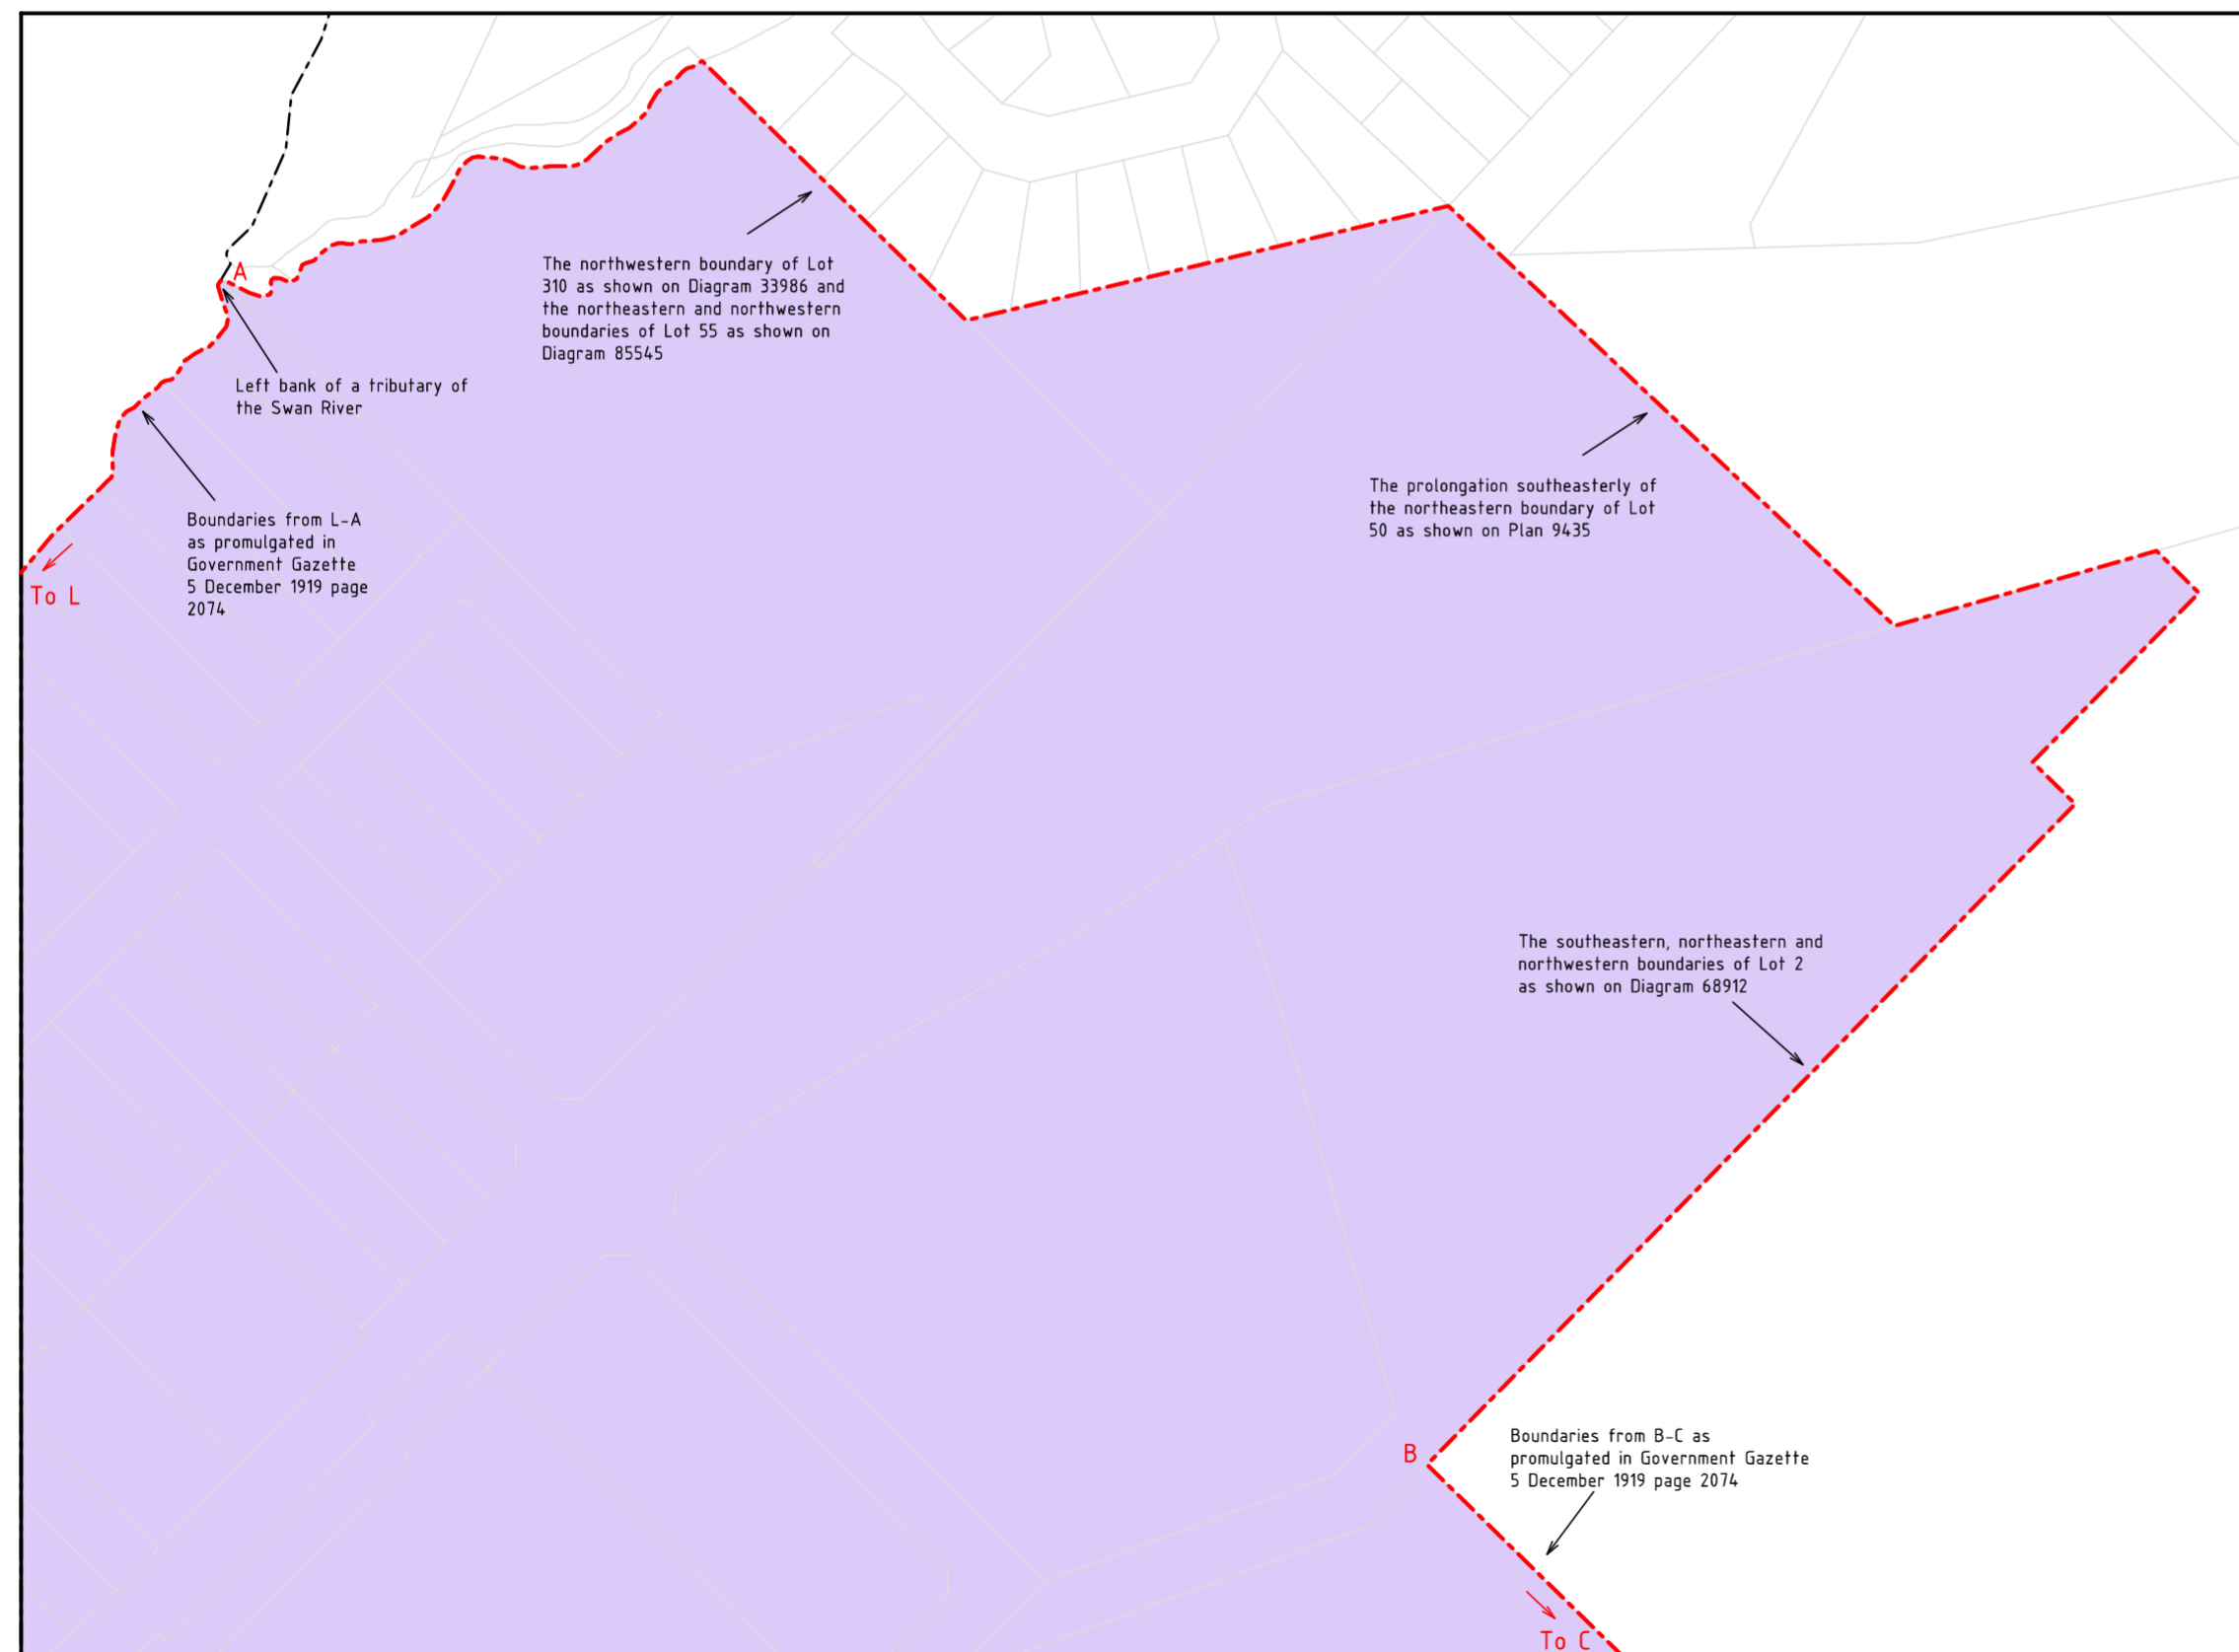




FOR HEADING SEE SHEET 1

ENLARGEMENT (B)

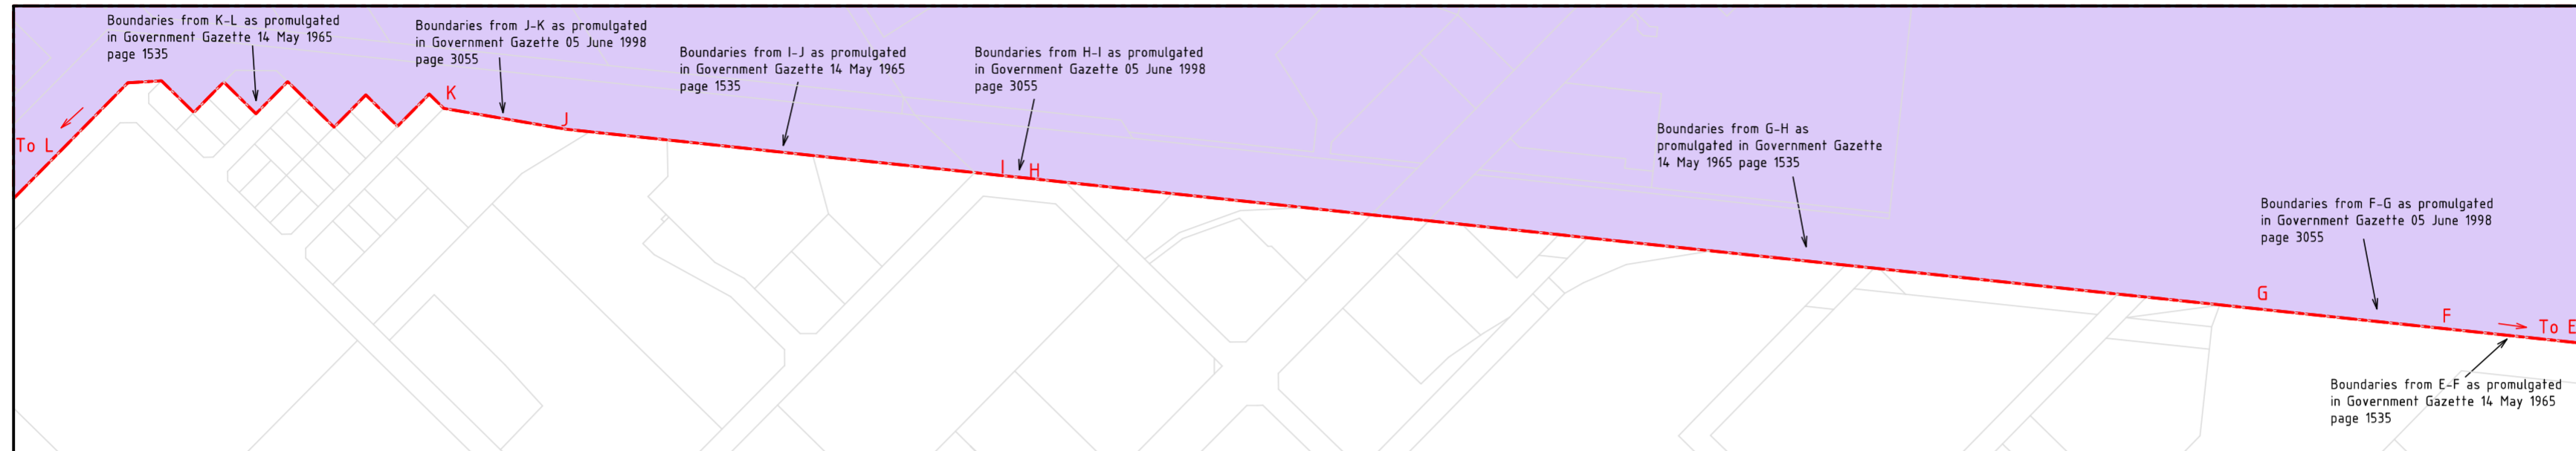

ENLARGEMENT (A)

ENLARGEMENTS NOT TO SCALE

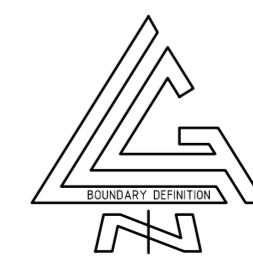

DEPOSITED PLAN

412423