


WRIGHT

STREET



LEGEND

- AREA OF STABILISED OR OVERLAY BLACK ASPHALT ROAD PAVEMENT
- AREA OF RED ASPHALT OVERLAY
- AREA OF CONCRETE FAUX PAVE INSTALL / REINSTATEMENT
- AREA OF FOOTPATH REINSTATEMENT

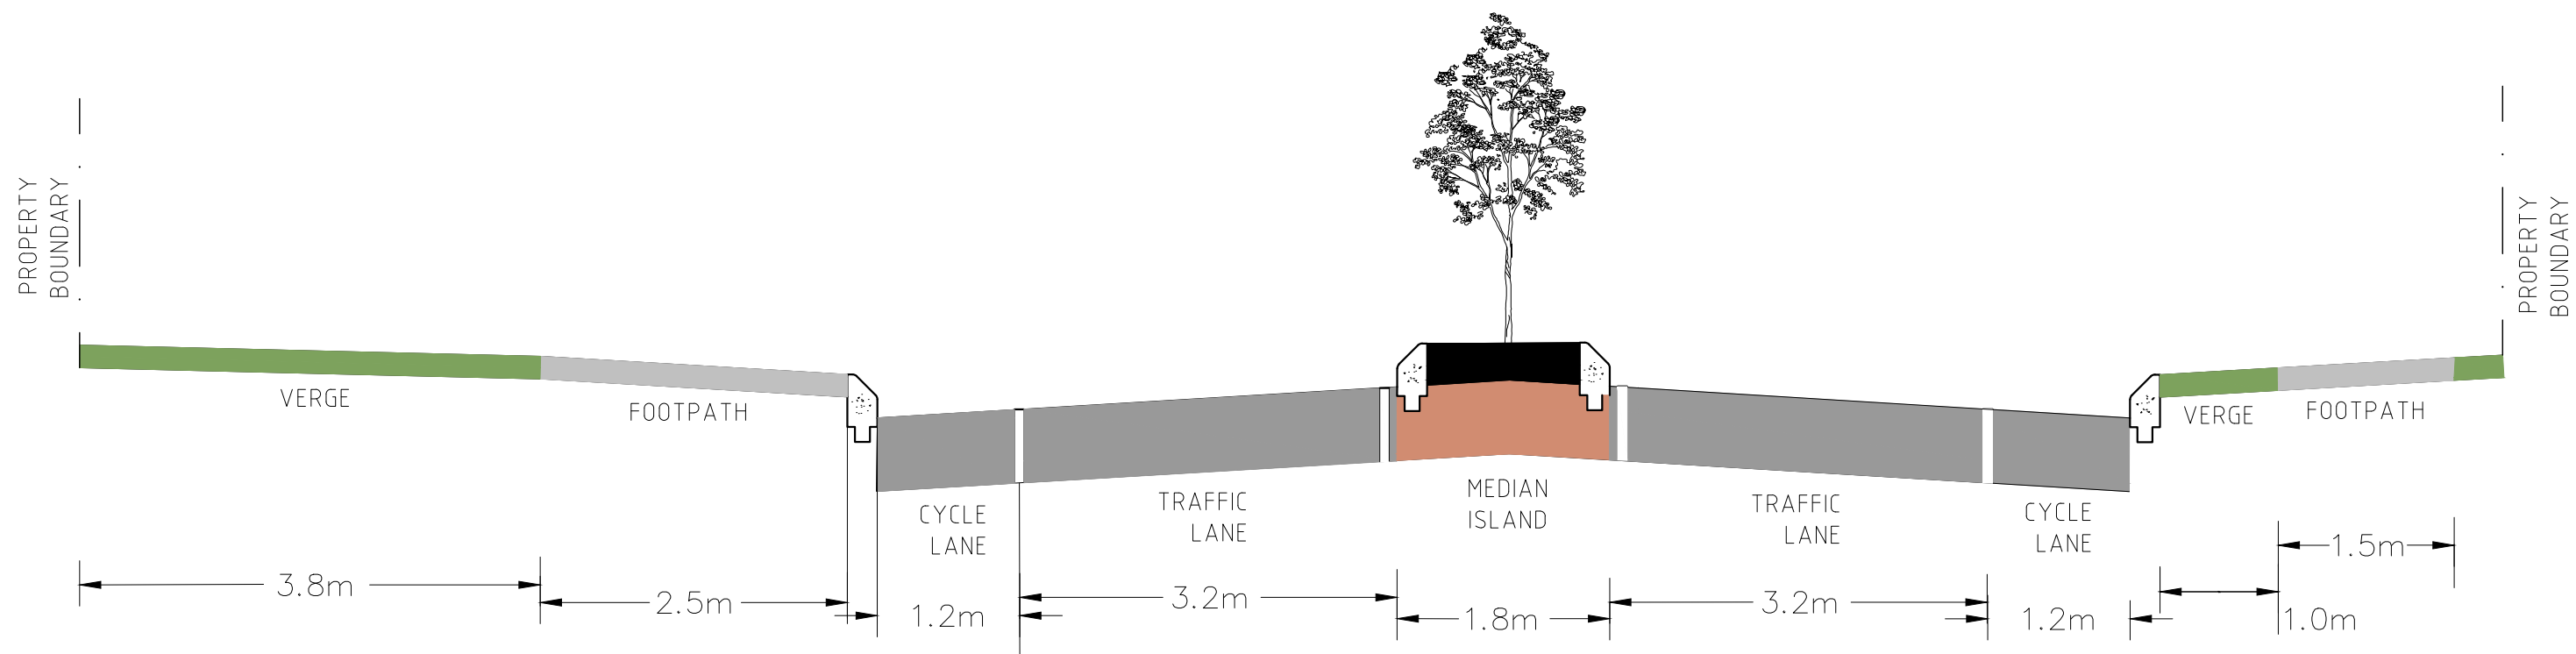

SECTION 1: NEW CROSS-SECTION VIEW (TYPICAL)
N.T.S.



LEGEND - STORMWATER

- Drainage symbols: CONCRETE MANHOLE, TRAFFICABLE MANHOLE, GULLY, SEP, SEG, STORMWATER DRAINAGE LINE
- Legend: EXISTING (solid lines), PROPOSED (dashed lines)

LEGEND - SERVICES

- PUBLIC UTILITIES: WATER VALVE, HYDRANT, GAS VALVE, TELECOM MANHOLE, PITS, PILLAR, SEWER MANHOLE, U/G POWER POLES, LIGHT, STAY, OPTICAL FIBRE, CRITICAL SERVICE
- Legend: W, G, T, S, E, OF

LEGEND - CONSTRUCTION WORKS

- Construction Works: ROAD CENTRELINE, KERB (SM), KERB (LAYBACK), KERB (FLUSH), FOOTPATH / CROSSOVER, LEVELS / SETOUT, HANDRAIL, PRAM RAMP, STATION, SSM / TBM
- Legend: EXISTING (solid lines), PROPOSED (dashed lines)

REVISION

NO	DATE	DETAILS	CAD FILENAME: 19-26.DWG
A	17.6.26	ISSUED FOR PUBLIC NOTIFICATION	



SURVEY	
JOB No.	
DESIGNER	
DRAWN	
E2	
CHECKED	
AUTHORISED	

WRIGHT STREET
ABERNETHY ROAD TO HARDEY ROAD
PAVEMENT STABILISATION AND MEDIAN WORKS

SCALES	1 : 350	UON	DATE DRAWN	28.04.26	ORIG DWG SIZE	A1
			DATUM			
			HORIZONTAL - PCG 94			
			VERTICAL - AHD			

SHEET No (X/X)
2/3
REVISION NUMBER
A
DRAWING No
19-26