

Infrastructure Assessment Report

Golden Gateway Precinct



Prepared for
City of Belmont

5 May 2017

Contact Information

Cardno (WA) Pty Ltd
Trading as Cardno
 ABN 77 009 119 000

11 Harvest Terrace, West Perth WA 6005

Telephone: 08 9273 3888
 Facsimile: 08 9486 8664
 International: +61 8 9273 3888

wa@cardno.com.au
 www.cardno.com



Author(s):

Steven Hecker
Civil Engineer

Document Information

Prepared for	City of Belmont
Project Name	Golden Gateway Precinct
Site Name	Enter Site Name
Client Reference	Enter Client Reference

Project No.	CW924300
Document Title	Infrastructure Assessment Report
Discipline Code	Civil
Document Type	Report
Document Sequence	001
Date	5 May 2017
Revision Number	B



Approved By:

Peter Royle
 Senior Civil Engineer

Document History

Revision	Date	Description of Revision	Prepared by:	Reviewed by:
A	10/4/2017	DRAFT Issued for Review	S Hecker	P Royle
B	05/5/2017	Issued as Final	S Hecker	P Royle

© Cardno. Copyright in the whole and every part of this document belongs to Cardno and may not be used, sold, transferred, copied or reproduced in whole or in part in any manner or form or in or on any media to any person other than by agreement with Cardno.

This document is produced by Cardno solely for the benefit and use by the client in accordance with the terms of the engagement. Cardno does not and shall not assume any responsibility or liability whatsoever to any third party arising out of any use or reliance by any third party on the content of this document.

Executive Summary

The Golden Gateway Structure Plan provides a framework for the redevelopment of the Golden Gateway Precinct area into a “major growth area by 2031”.

Through close liaison with the relevant service providers, Cardno has researched and reported on the current capacity of the infrastructure and services within the Golden Gateway area. Cardno has also provided detailed findings and recommendations regarding the future infrastructure and servicing requirements that are needed to accommodate the redevelopment of the area as proposed by the Structure Plan.

In summary, Cardno’s assessment of the Golden Gateway Precinct in terms of required infrastructure for the Golden Gateway Structure Plan area is as follows:

- The Golden Gateway Precinct area faces a shortage in wastewater infrastructure to service the proposed increase in residential and commercial activity.
- There is currently capacity in the existing HV feeders to supply the proposed development with power. However, Western Power advise power capacity cannot be reserved, and that subject to other developments in the area, a new HV feeder may be required to fully support the development.
- Upgrades other than the required major infrastructure upgrades as outlined in this report infrastructure will be rolled out in response to new development within the subject area.
- It is recommended that a working group between the City of Belmont and Water Corporation is set up in order to help plan and coordinate precinct development and staging with any Water Corporation trunk infrastructure capital works.
- National Broadband Network (NBN) Co. has not yet rolled their infrastructure across the Golden Gateway Precinct. It is recommended that the City of Belmont liaise with NBN Co. as per the *Best practice guide for Councils when initially dealing with NBN Co* document.

In conclusion, based on advice received by Cardno from the relevant service authorities, there should be no reason from a servicing point of view that the Golden Gateway Precinct Structure Plan could not be implemented with the proposed infrastructure upgrades outlined in this report.

Table of Contents

1	Background	1
1.1	Introduction	1
1.2	Location	1
2	Water	3
2.1	Existing Infrastructure	3
2.2	Required Infrastructure	3
3	Wastewater	5
3.1	Existing Infrastructure	5
3.2	Future Demand	5
	3.2.2 Service Capacity	6
3.3	Required Infrastructure	6
4	Power Supply	7
4.1	Existing Infrastructure	7
4.2	Required Infrastructure	7
5	Gas	10
5.1	Existing Infrastructure	10
5.2	Required Infrastructure	10
6	Communications	11
6.1	Existing Infrastructure	11
6.2	Required Infrastructure	11
	6.2.1 Telstra	11
	6.2.2 NBN	12

Appendices

- Appendix A** Existing Infrastructure
Appendix B Western Power Feasibility Study

Tables

Table 3-1	Local Scheme Zone Sewer Demand	6
Table 3-2	Pump Station Service Capacity	6
Table 4-1	Estimated Maximum Power Demand	8

Figures

Figure 1-1	Golden Gateway Subject Area	2
Figure 3-1	Existing Sewer Infrastructure	5
Figure 4-1	Existing Power Network Capacity	7
Figure 4-2	Forecast Power Network Capacity 2036	8
Figure 4-3	Proposed Western Power Feeder Route	9
Figure 6-1	Telstra Mobile Network Coverage	11

1 Background

1.1 Introduction

Cardno was engaged to assist the City of Belmont, in conjunction with the Department of Planning to undertake an infrastructure and services strategy for the Golden Gateway precinct, Ascot. The strategy will help guide the preparation of a Local Structure Plan over the area.

The scope of works includes:

- Review of planned growth area;
- Provide analysis of existing services infrastructure, including;
 - Water;
 - Sewer;
 - Power;
 - Gas; and
 - Telecommunications
- Identification of future service demands;
- Liaison and engagement of services providers; and
- Development of reports.

Cardno assessed the infrastructure to inform the City on decisions around the long-term provision of electrical energy, natural gas, potable water, wastewater disposal, along with high speed data /telecommunications for the growth areas.

The findings and advice presented in this report is based on Cardno's observations, experience from similar projects and responses from various service providers and stakeholders.

The investigations and preparation of this report have largely been based on preliminary advice from the various Service Authorities. The information is current as of April 2017 and is subject to change as development proceeds.

1.2 Location

The subject area is located in Ascot, and is generally bounded by Great Eastern Highway, Stoneham Street, Grandstand Road and Resolution Drive. It includes the Belmont Trust Land, a portion of the Ascot Racecourse site as well as the Western Australian Turf Club headquarters and Ascot Kilns. The extent of the subject area is shown in **Figure 1-1**.

Figure 1-1 Golden Gateway Subject Area



2 Water

Water Corporation Western Australia is the state authority regulating the distribution infrastructure for water reticulation in the area.

2.1 Existing Infrastructure

The Serpentine Trunk Main runs along Grandstand Road and Daly Street. There is also a 915 steel distribution main running along Grandstand Road through the subject area. The existing lots are well serviced with a mixture of 100, 150 and 200 dia reticulation pipes made of asbestos cement, cast iron, PVC and steel.

Cardno Drawing *CW942300-CI-SK2* in **Appendix A** shows the location of the existing power infrastructure within and adjacent to the subject area.

2.2 Required Infrastructure

The Golden Gateway Precinct is located in the Supply Scheme area. It is difficult to ascertain exactly what capacity the current infrastructure network has without full water network modelling carried out by Water Corporation. However, Water Corporation does not foresee any issues with servicing the proposed scheme with potable water at the time of this report.

Exact water infrastructure upgrades will be determined when Water Corporation carries out full water network modelling. Water Corporation has advised that water reticulation planning and modelling will be done after Structure Plan and rezoning is confirmed, effectively at development application phase. The Water Corporation provided initial advice to Cardno and in their advice; they offered the following key points.

- Water Corporation will upgrade the headwork's, pipe equal to or greater than 300mm diameter and pump stations, as and when required. However, headwork's charges will be charged to the developer. Minor reticulation works, typically pipework less than 300mm diameter, are to be funded directly by the developer.
- All temporary works associated with any development within the Golden Gateway Precinct is to be funded directly by the developer.
- Redevelopment areas within the Golden Gateway Precinct need to integrate water efficiency technology and design approaches into the area and buildings in line with Water Corporation's 'Water Forever 2009' document. This will require a local water management strategy that includes local scale water balancing and identifying water efficiency measures such as; rainwater reuse, appropriate fittings, irrigation smart systems, planting and soil types and drainage collection and reuse.
- Water Corporation advises that a Development Area Plan be commissioned to support development in the Golden Gateway Precinct and submitted to Water Corporation once the Structure Plan has been finalised. This should include a plan identifying the proposed development, densities and likely staging and timeframe. Accompanying this should be a water management strategy outlining how water efficiencies are to be met along with engineering plans detailing proposed works and estimates. The water efficiency targets are to be determined by the City of Belmont in consultation with Water Corporation. Water Corporation runs a Waterwise Development Program that enables developments that have applied water efficient principles to be recognised and endorsed by Water Corporation.
- Water Corp recommends a consolidated approach to the requesting and programming of works to minimise disruptions and maximise cost efficiencies. Water Corporation recommends any reticulation reinforcement or new work should be managed by the City of Belmont due to the fractured land ownership within the area. It is recommended that a working group between the City of Belmont and Water Corporation is set up in order to help plan and coordinate precinct development and staging with any Water Corporation trunk infrastructure capital works.

Identification of required infrastructure upgrades requires detailed water modelling and more specific demand inputs. Water reticulation planning will be done after Structure Plan and rezoning is confirmed.

Table 3-1 Local Scheme Zone Sewer Demand

Local Scheme Zones	Area (ha)	Additional Dwellings (No.)*	Additional Sewer Demand (L/s)**
Mixed-Use (R-AC0)	10.3	1648	9.15
Residential (R20)	0.88	18	0.19
Residential (R40)	1.73	70	0.61
Residential (R100)	1.57	157	1.34
Total		1893	11.29

* Refer Table 4.4 of DS 50 for Design & Construction Requirements for Gravity Sewers DN150 to DN600

**Capacity based on Water Corporation DS50 Table 4.1.

3.2.2 Service Capacity

Service Capacity has been analysed for Redcliffe P.S 5 and Redcliffe P.S 2 to determine if the stations have adequate capacity to service the proposed Golden Gateway development

Table 3-2 Pump Station Service Capacity

Pumping Station	Additional Flow (L/s)	P.S Existing Sewer Flow (L/s)	Long Term P.S. Capacity (L/s)	Future Capacity / [Shortfall] (L/s)
Redcliffe PS 5	11.29	14.0	16.2	[9.09 L/s]
Redcliffe PS 2	11.29	20.1	37.0	5.61 L/s

As per **Table 3-2** the proposed development will have significant impacts to the current wastewater infrastructure. It is not envisaged the existing Redcliffe PS5 will have sufficient capacity with a shortfall of 9.09 L/s to service the proposed development and will require a significant upgrade. Redcliffe PS 2 will likely have capacity however further planning should be co-ordinated with the Water Corporation to ascertain other timing of other developments in the area.

3.3 Required Infrastructure

As highlighted in the previous section the Redcliffe Pumping Station 5 has a shortfall of 9.09 litres per second in the case of the planned development. This will require the upgrade of the existing pumping station to a larger type 40. A type 40 pumping station is a station capable of a 40 L/s service consisting of two pump-sets located in a common wet-well constructed from 2500mm internal diameter precast concrete pipes.


Based on the above requirements Cardno engaged the Water Corporation to request further advice on the required upgrade, with no further feedback received at time of writing this report.

4 Power Supply

4.1 Existing Infrastructure

Power distribution and production is managed by Western Power. Data obtained from the Western Power *Network Mapping Tool* indicates that the area is serviced by the Belmont Substation and the forecast network capacity for 2015 is >30MVA, as shown in **Figure 4-1**. There are High and Low Voltage power lines in the vicinity of the site.

Figure 4-1 Existing Power Network Capacity
(Source: <http://ncmt.westernpower.com.au/index.cfm>)

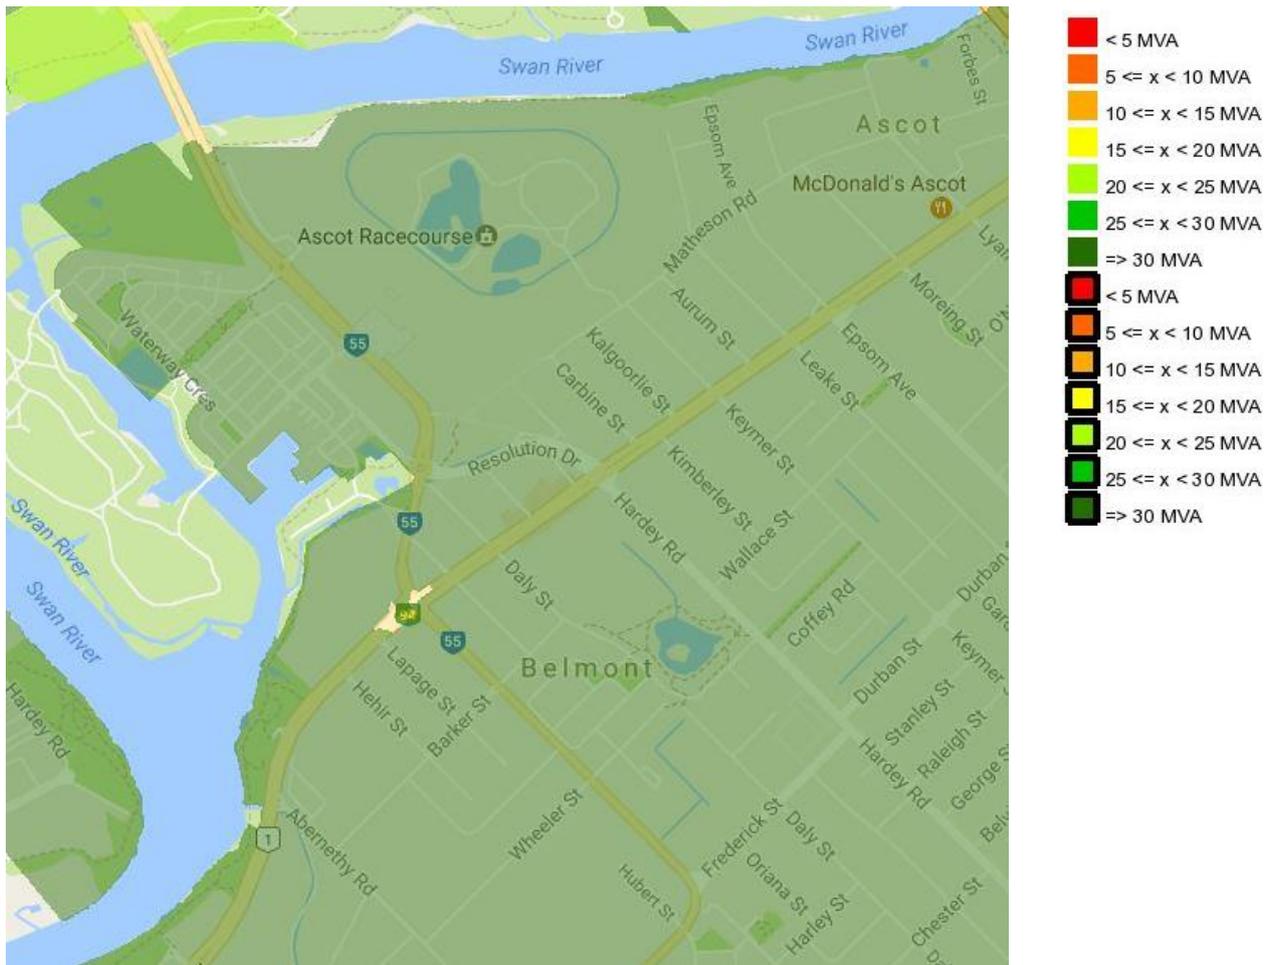

Cardno Drawing *CW942300-CI-SK6* in **Appendix A** shows the location of the existing power infrastructure within and adjacent to the subject area.

4.2 Required Infrastructure


Maximum power requirement for the development has been calculated using Western Power's online Design Maximum Demand calculator. The estimated demand for the development is shown in **Table 4-1** below.

Table 4-1 Estimated Maximum Power Demand

Proposed Lot Use	Number of Units/Dwellings	Max. Demand/Unit (kVA)	Approx. Estimated Demand (kVA)
Single Dwelling Units	18	4.7	84.6
Grouped Residential (5-10 Units)	70	3.5	245
Grouped Residential (Over 10 Units)	1805	3.1	5,596
Mixed Use Commercial	1	2,400kVA	2,400
Total Development			8,325.6

Belmont substation falls under the Cannington load area. Western Power’s *Annual Planning Report 2015/16* states “no substation capacity shortfall is forecast in the Cannington load area over the next five years.” This takes into account committed and most likely to occur network expansion plans for the area. The Western Power *Network Mapping Tool* indicates that there is >30MVA spare capacity in the network until at least 2036 based on current and forecast demand (see **Figure 4-2**).

Figure 4-2 Forecast Power Network Capacity 2036
(Source: <http://ncmt.westernpower.com.au/index.cfm>)

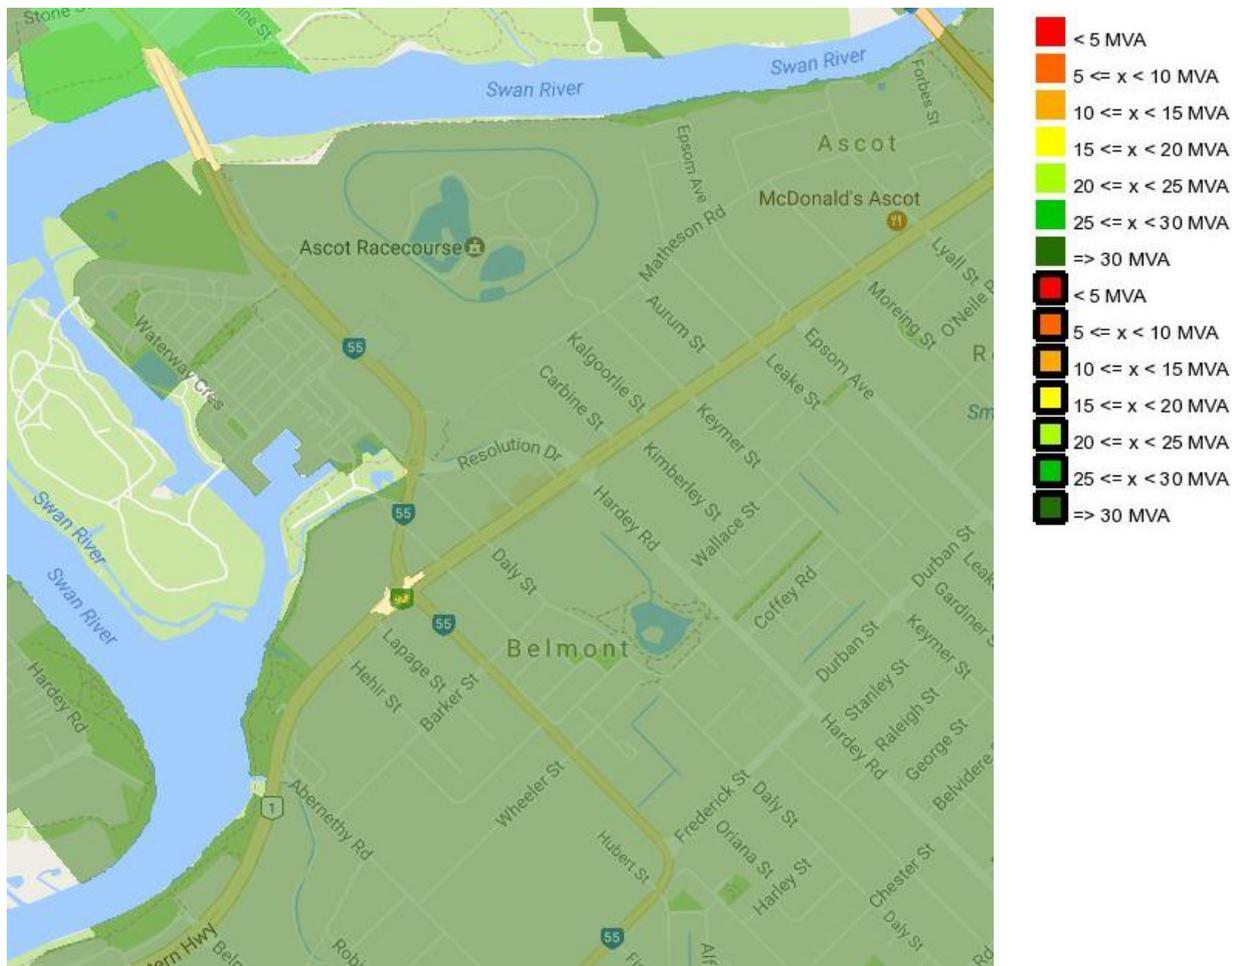

Western Power has completed a feasibility report for the proposed development, which is attached in Appendix B. Western Power has advised the following:

5 Gas

5.1 Existing Infrastructure

Gas infrastructure and distribution in Western Australia is managed by ATCO Gas Australia.

Correspondence from Atco Gas identifies Medium Low Pressure (MLP) gas mains (pressure indicated at 70kPa) along most roads within the subject site.

Cardno Drawing *CW942300-CI- SK4* in **Appendix A** contains information on gas infrastructure in the vicinity of the area.

5.2 Required Infrastructure

Correspondence received from Atco Gas advised that the existing infrastructure can support the proposed development as outlined in the Structure Plan.


6 Communications

6.1 Existing Infrastructure

The subject area is well serviced by telecommunications infrastructure with optical fibre running in or adjacent to all precincts. This infrastructure is owned by various telecommunications providers including Telstra, Optus and others.

Refer to Cardno Drawing *CW942300-CI-SK5* in **Appendix A** for a detailed plan of the fibre optic cable locations.

Figure 6-1 Telstra Mobile Network Coverage
(Source: www.telstra.com.au/coverage-networks/our-coverage)

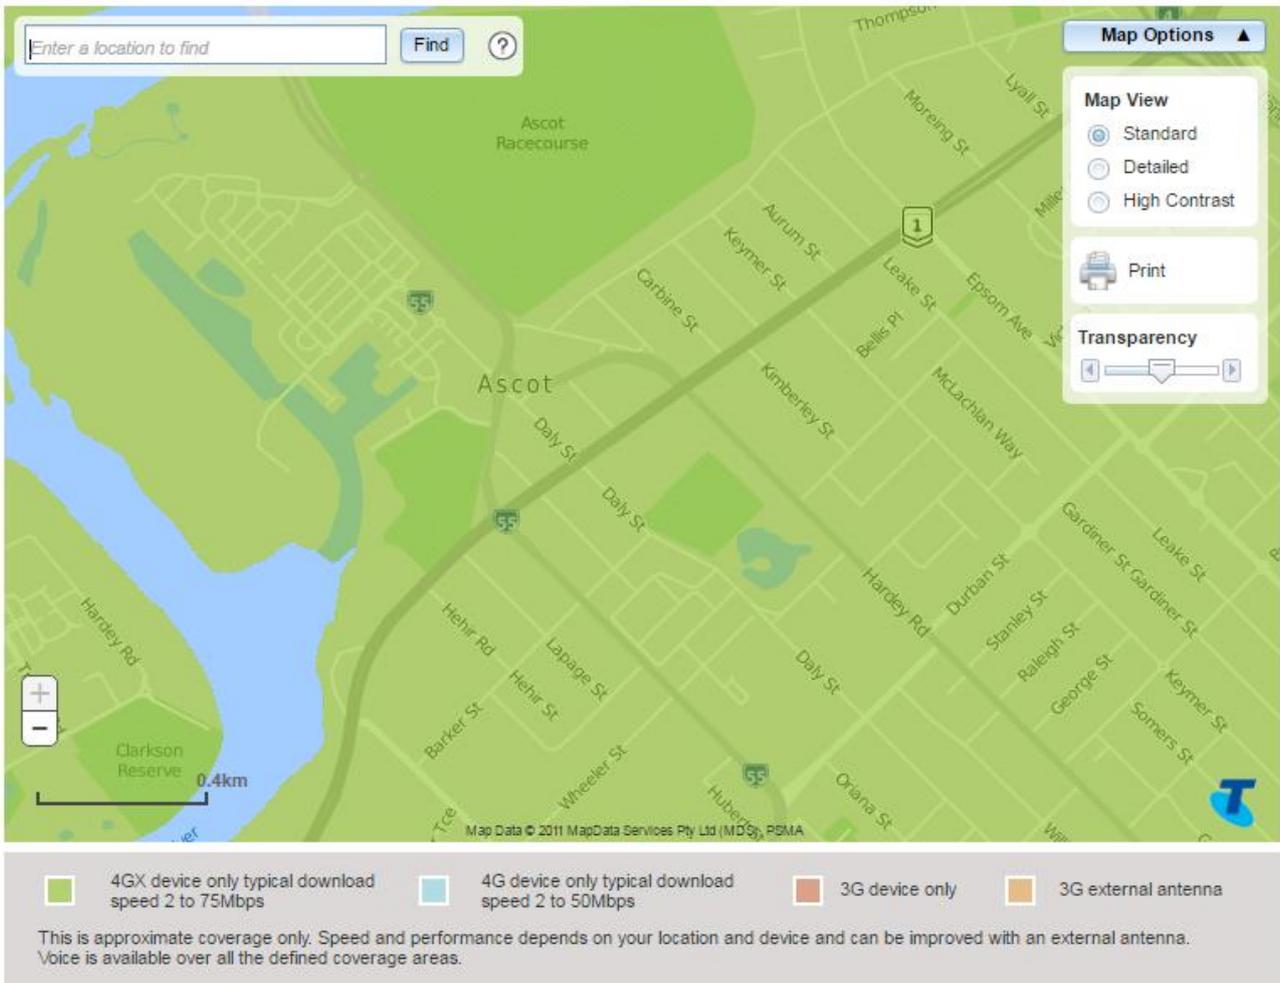

Mobile network coverage in the area is well serviced with 4G covering the entire subject area under the Telstra network (as shown in **Figure 6-1**); other network providers may vary.

The National Broadband Network (NBN) has yet to be rolled out in the subject area. However, NBN Co have advised that fibre to the node (FTTN) technology rollout has been planned for October-December 2017.

6.2 Required Infrastructure

6.2.1 Telstra

Should a developer wish to register a development with Telstra smart communities; this must be done twelve weeks prior to construction.

The infrastructure within a development will be installed by the developer. Alternatively, Telstra can be engaged to install infrastructure within a development at the developer's expense.

Telstra's commercial pit and pipe service will generally not be offered in developments where NBN Co has confirmed agreement to install NBN Co fibre within a development stage.

6.2.2 **NBN**

As NBN is still in the planning phase, it is recommended that the City of Belmont liaise with NBN Co as per the *Best practice guide for Councils when initially dealing with NBN Co* document published by the Australian Local Government Association and NBN Co.

In line with the new *Telecommunications Infrastructure in New Developments* policy, NBN is required to recover part of the cost of deploying network infrastructure by applying a deployment contribution charge. These deployment charges only apply to developers and builders.

- A charge of \$400 per premises in multi dwelling units (MDUs).
- A charge of \$600 per premises within a single dwelling unit (SDU).

A backhaul contribution charge may also apply to the development, NBN will clarify this requirement when the developer submits his application.

APPENDIX

A

EXISTING INFRASTRUCTURE




LEGEND

- SITE BOUNDARY
- EXISTING SEWER
- SPM EXISTING SEWERAGE PRESSURE MAIN
- EXISTING SEWERAGE PUMPING STATION
- EXISTING SEWER - NOT IN USE


SERVICES NOTES:

1. SERVICE LINES ARE APPROXIMATE ONLY AND ARE SHOWN DIAGMATICALLY. CONTACT THE RELEVANT AUTHORITY OR DIAL 1100.
2. REFERENCE IS TO BE MADE TO TELSTRA DUTY OF CARE STATEMENT WHICH IS PROVIDED WITH DB4YD TELSTRA PLAN ENQUIRIES.
3. REFERENCE IS TO MADE TO WESTERN POWER SAFETY GUIDELINES AND INFORMATION PROVIDED WITH DB4YD PLAN ENQUIRIES.
4. REFERENCE IS TO BE MADE TO ATCO GAS DUTY OF CARE STATEMENT WHICH IS PROVIDED WITH DB4YD ATCO GAS PLAN ENQUIRIES.

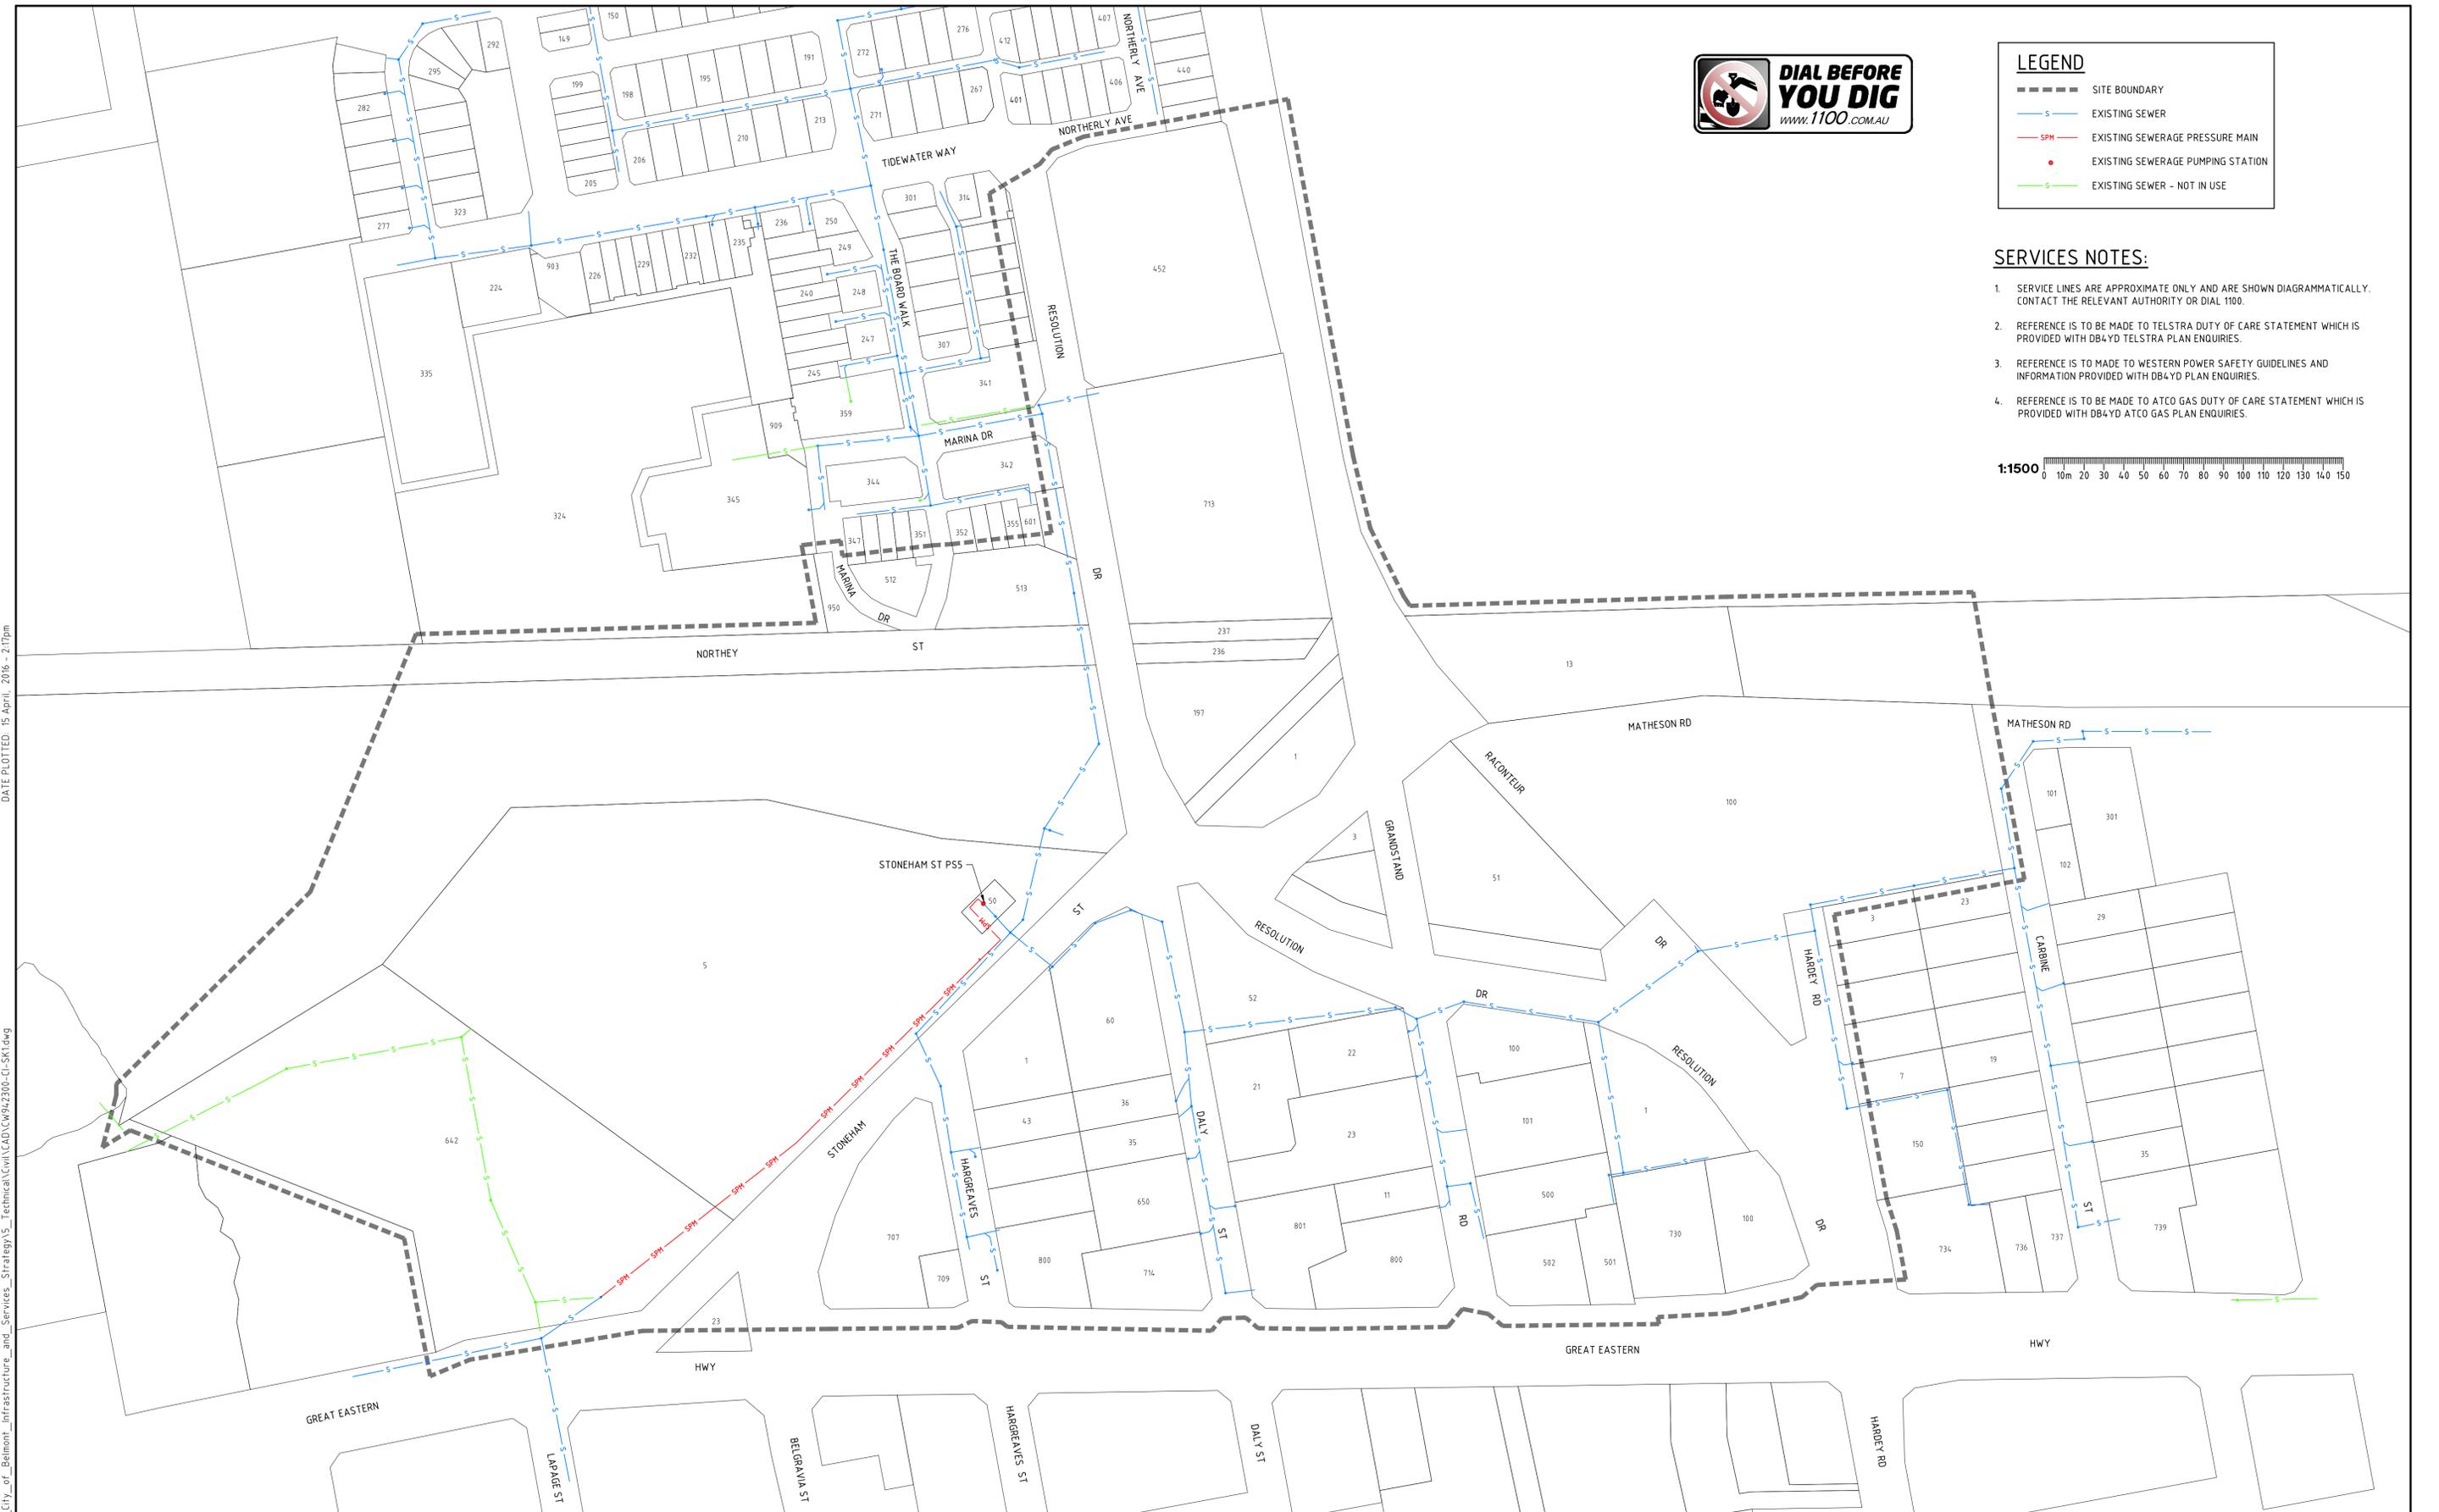

DATE PLOTTED: 15 April, 2016 - 2:17pm
XREF: s_XR-CW9423-0A
CAD FILE: F:\Projects\CW942300-City_of_Belmont_Infrastructure_and_Services_Strategy\5_Technical\Civil\CAD\CW942300-CI-SK1.dwg

Rev	Date	Description	Drawn	Appr.
A	15.04.2016	INITIAL ISSUE	JYY	PR

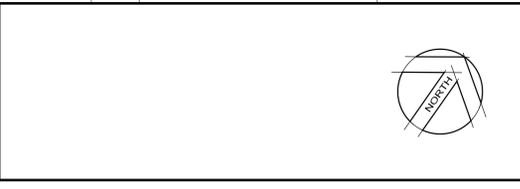

© Cardno Limited All Rights Reserved.
This document is produced by Cardno Limited solely for the benefit of and use by the client in accordance with the terms of the retainer. Cardno Limited does not and shall not assume any responsibility or liability whatsoever to any third party arising out of any use or reliance by third party on the content of this document.

Cardno (WA) Pty Ltd
11 Harvest Terrace, P.O. Box 447, West Perth Western Australia 6872
Phone (08) 9273 3888 Fax (08) 9486 8664
South West Regional Office
Unit 2, 89 Duchess Street, PO Box 713, Busselton Western Australia 6280
Phone (08) 9781 1444 Fax (08) 9752 2471

Drawn	JYY	Date	15.04.2016	Client	CITY OF BELMONT
Designed		Date		Project	GOLDEN GATEWAY PRECINCT
Checked		Date		Title	EXISTING SEWER SERVICE PLAN
Reviewed		Date			
Approved	PR	Date	15.04.2016		


Status			
NOT FOR CONSTRUCTION			
Date	Datum	Scale	Size
15.04.2016	A.H.D	1:1500	A1
Drawing Number		Revision	
CW942300-CI-SK1		A	



LEGEND	
	SITE BOUNDARY
	EXISTING WATER RETIC
	EXISTING WATER MAIN
	EXISTING WATER - NOT IN USE

SERVICES NOTES:


- SERVICE LINES ARE APPROXIMATE ONLY AND ARE SHOWN DIAGRAMMATICALLY. CONTACT THE RELEVANT AUTHORITY OR DIAL 1100.
- REFERENCE IS TO BE MADE TO TELSTRA DUTY OF CARE STATEMENT WHICH IS PROVIDED WITH DB4YD TELSTRA PLAN ENQUIRIES.
- REFERENCE IS TO BE MADE TO WESTERN POWER SAFETY GUIDELINES AND INFORMATION PROVIDED WITH DB4YD PLAN ENQUIRIES.
- REFERENCE IS TO BE MADE TO ATCO GAS DUTY OF CARE STATEMENT WHICH IS PROVIDED WITH DB4YD ATCO GAS PLAN ENQUIRIES.

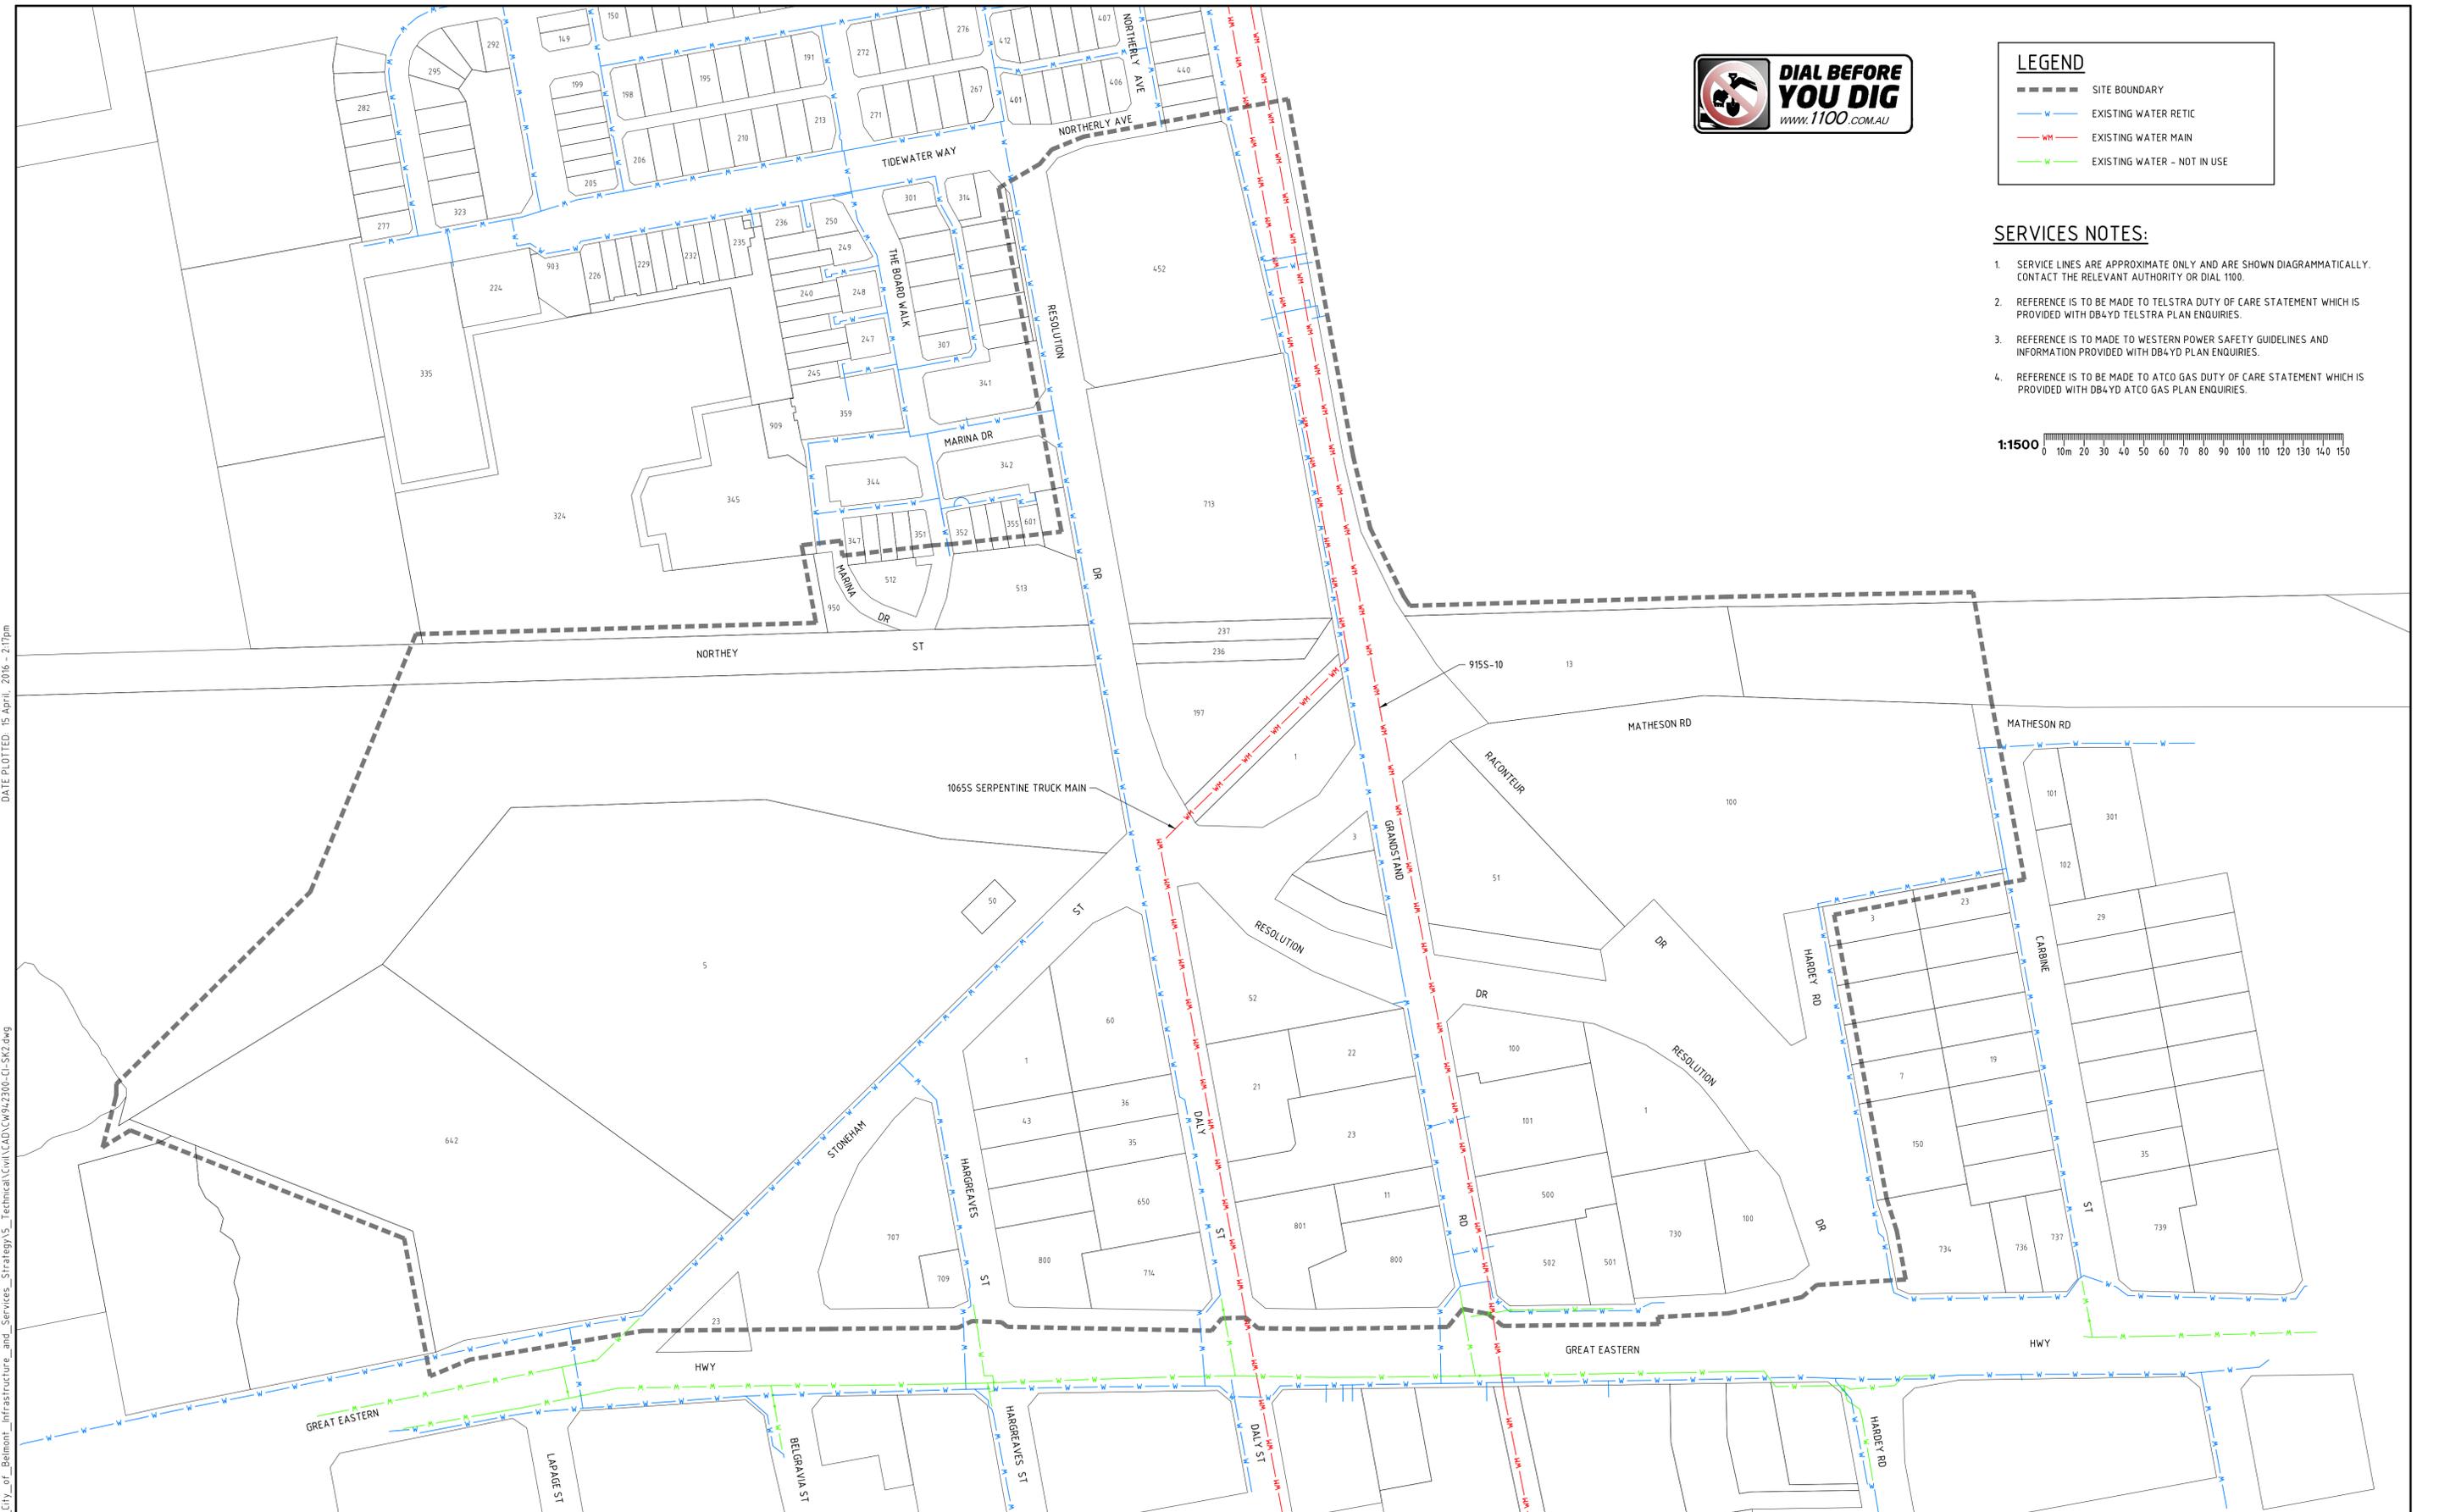

DATE PLOTTED: 15 April, 2016 - 2:17pm

XREF: s_XR-CW9423-0A
CAD FILE: F:\Projects\CW942300_City_of_Belmont\Infrastructure_and_Services_Strategy\5_Technical\Civil\CAD\CW942300-CI-SK2.dwg

Rev	Date	Description	Drawn	Appr.
A	15.04.2016	INITIAL ISSUE	JYY	PR

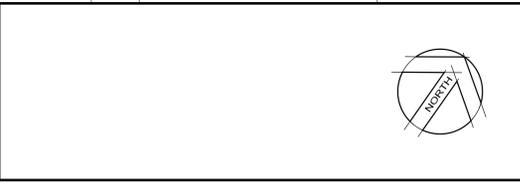

© Cardno Limited All Rights Reserved.
This document is produced by Cardno Limited solely for the benefit of and use by the client in accordance with the terms of the retainer. Cardno Limited does not and shall not assume any responsibility or liability whatsoever to any third party arising out of any use or reliance by third party on the content of this document.

Cardno (WA) Pty Ltd
11 Harvest Terrace, P.O. Box 447, West Perth Western Australia 6872
Phone (08) 9273 3888 Fax (08) 9486 8664
South West Regional Office
Unit 2, 89 Duchess Street, PO Box 713, Busseton Western Australia 6280
Phone (08) 9781 1444 Fax (08) 9752 2471

Drawn	JYY	Date	15.04.2016	Client	CITY OF BELMONT		
Designed		Date		Project	GOLDEN GATEWAY PRECINCT		
Checked		Date		Title	EXISTING WATER SERVICE PLAN		
Reviewed		Date					
Approved	PR	Date	15.04.2016				

Status			
NOT FOR CONSTRUCTION			
Date	Datum	Scale	Size
15.04.2016	A.H.D	1:1500	A1
Drawing Number		Revision	
CW942300-CI-SK2		A	




LEGEND

- SITE BOUNDARY
- EXISTING GAS - MEDIUM PRESSURE
- EXISTING GAS - NOT IN USE


SERVICES NOTES:

- SERVICE LINES ARE APPROXIMATE ONLY AND ARE SHOWN DIAGRAMMATICALLY. CONTACT THE RELEVANT AUTHORITY OR DIAL 1100.
- REFERENCE IS TO BE MADE TO TELSTRA DUTY OF CARE STATEMENT WHICH IS PROVIDED WITH DB4YD TELSTRA PLAN ENQUIRIES.
- REFERENCE IS TO BE MADE TO WESTERN POWER SAFETY GUIDELINES AND INFORMATION PROVIDED WITH DB4YD PLAN ENQUIRIES.
- REFERENCE IS TO BE MADE TO ATCO GAS DUTY OF CARE STATEMENT WHICH IS PROVIDED WITH DB4YD ATCO GAS PLAN ENQUIRIES.

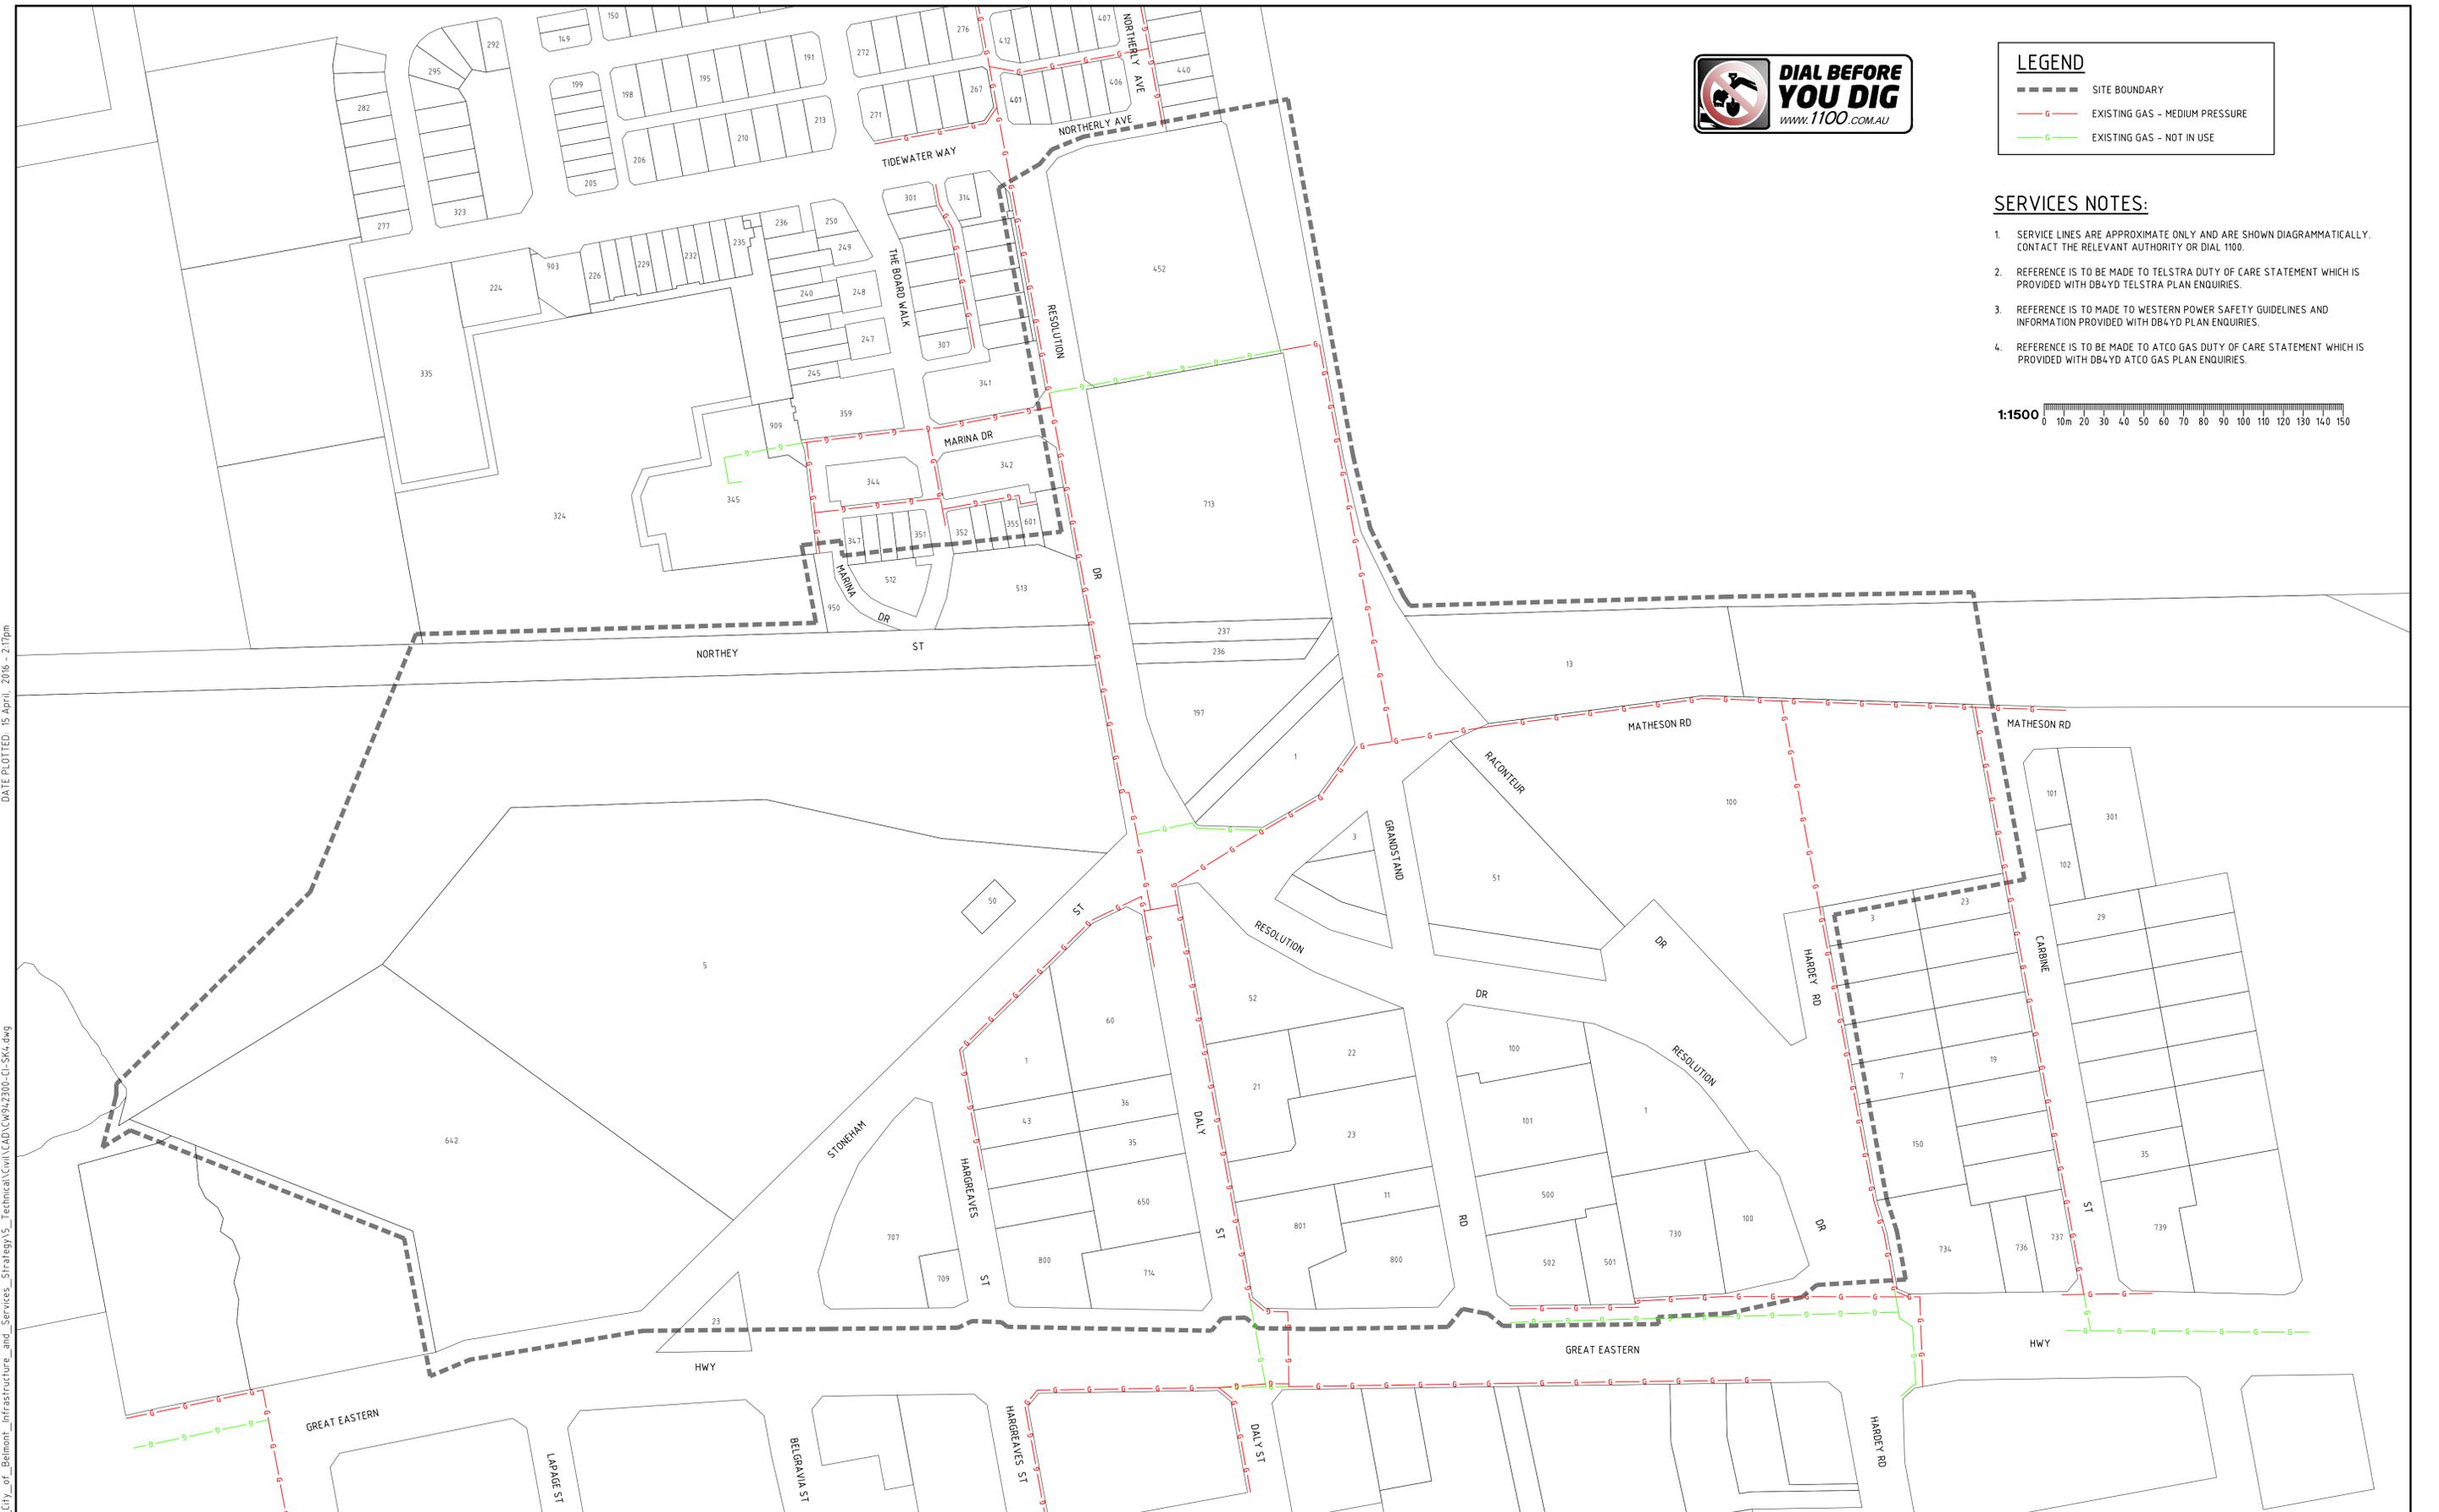

XREF: s_XR-CW9423-0A
 CAD FILE: F:\Projects\CW942300_City_of_Belmont_Infrastructure_and_Services_Strategy\5_Technical\Civil\CAD\CW942300-CI-SK4.dwg
 DATE PLOTTED: 15 April, 2016 - 2:17pm

Rev	Date	Description	Drawn	Appr.
A	15.04.2016	INITIAL ISSUE	JYY	PR

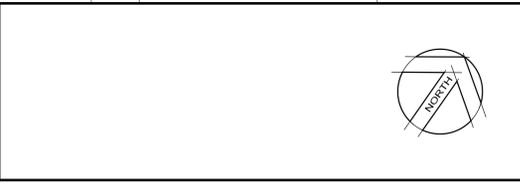

© Cardno Limited All Rights Reserved.
 This document is produced by Cardno Limited solely for the benefit of and use by the client in accordance with the terms of the retainer. Cardno Limited does not and shall not assume any responsibility or liability whatsoever to any third party arising out of any use or reliance by third party on the content of this document.

Cardno (WA) Pty Ltd
 11 Harvest Terrace, P.O. Box 447, West Perth Western Australia 6872
 Phone (08) 9273 3888 Fax (08) 9486 8664
 South West Regional Office
 Unit 2, 89 Duchess Street, PO Box 713, Busselton Western Australia 6280
 Phone (08) 9781 1444 Fax (08) 9752 2471

Drawn	JYY	Date	15.04.2016	Client	CITY OF BELMONT			
Designed		Date		Project	GOLDEN GATEWAY PRECINCT			
Checked		Date		Title	EXISTING GAS SERVICE PLAN			
Reviewed		Date						
Approved	PR	Date	15.04.2016					


Status				NOT FOR CONSTRUCTION				
Date	15.04.2016	Datum	A.H.D	Scale	1:1500	Size	A1	
Drawing Number	CW942300-CI-SK4						Revision	A



LEGEND

- SITE BOUNDARY
- EXISTING OPTIC FIBRE
- EXISTING COMMS


- SERVICES NOTES:**
- SERVICE LINES ARE APPROXIMATE ONLY AND ARE SHOWN DIAGRAMMATICALLY. CONTACT THE RELEVANT AUTHORITY OR DIAL 1100.
 - REFERENCE IS TO BE MADE TO TELSTRA DUTY OF CARE STATEMENT WHICH IS PROVIDED WITH DB4YD TELSTRA PLAN ENQUIRIES.
 - REFERENCE IS TO BE MADE TO WESTERN POWER SAFETY GUIDELINES AND INFORMATION PROVIDED WITH DB4YD PLAN ENQUIRIES.
 - REFERENCE IS TO BE MADE TO ATCO GAS DUTY OF CARE STATEMENT WHICH IS PROVIDED WITH DB4YD ATCO GAS PLAN ENQUIRIES.

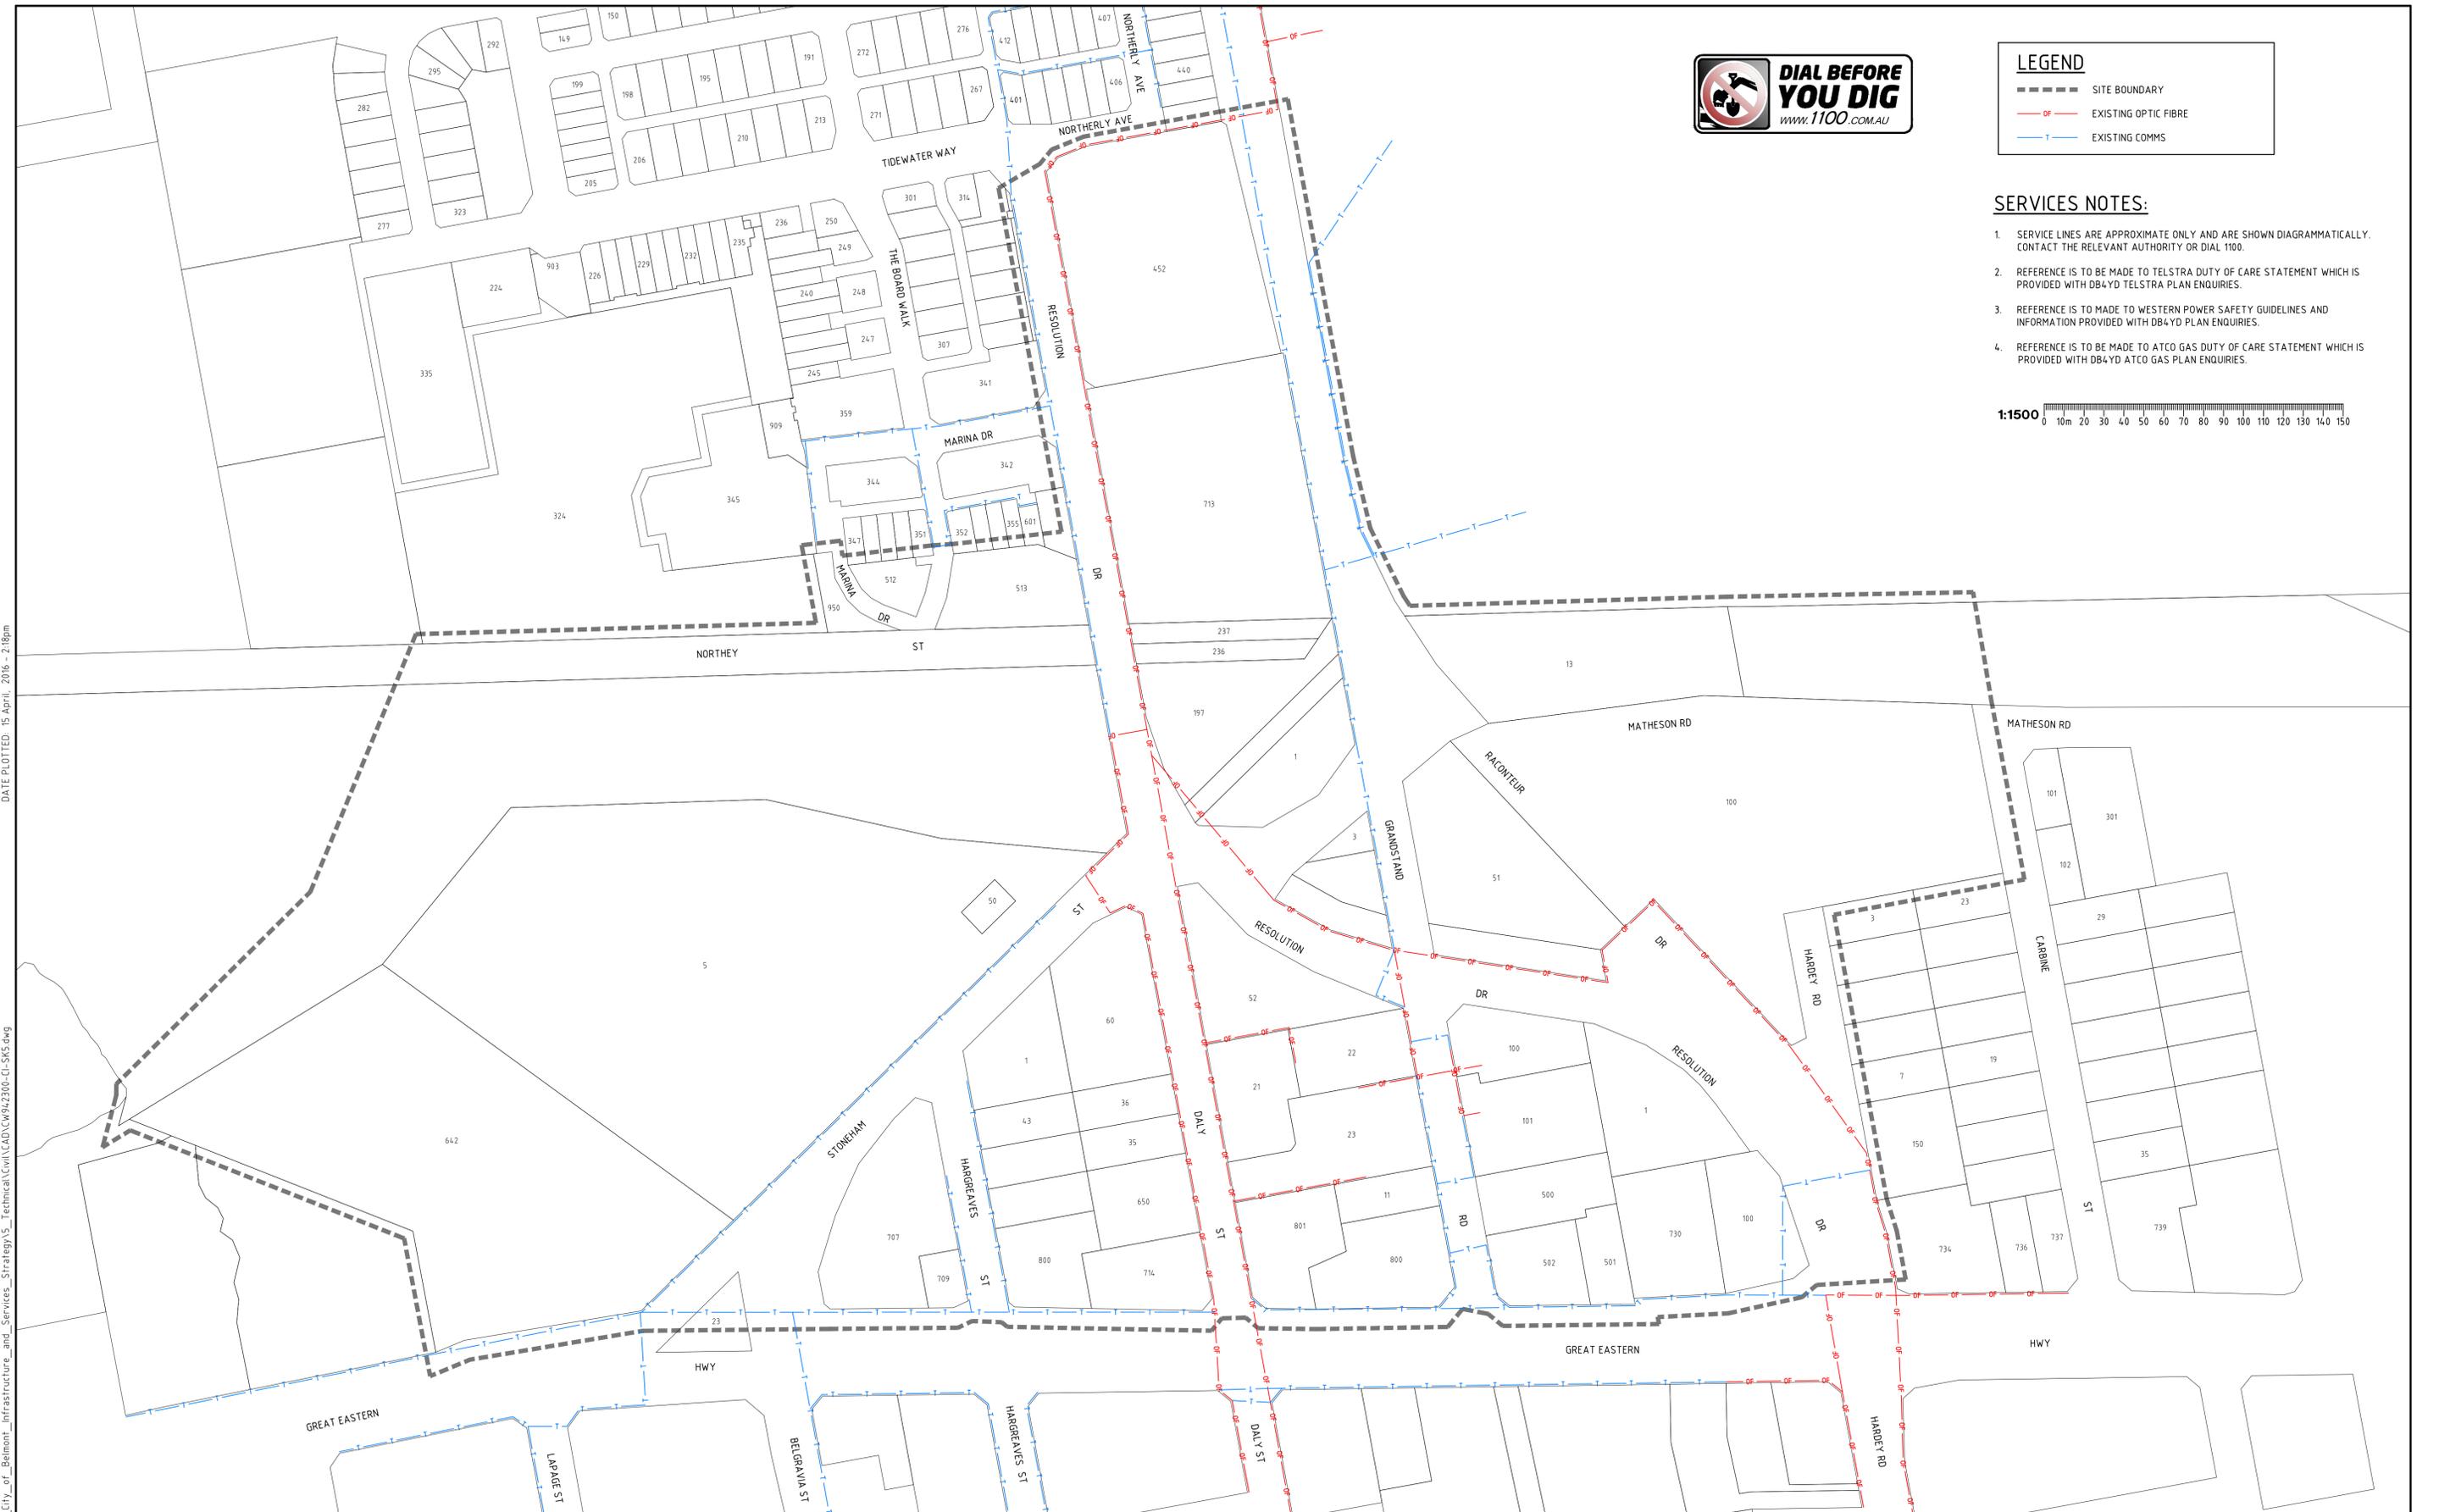

DATE PLOTTED: 15 April, 2016 - 2:18pm

XREF: s_XR-CW9423-0A
CAD FILE: F:\Projects\CW942300_City_of_Belmont\Infrastructure_and_Services_Strategy\5_Technical\Civil\CAD\CW942300-CI-SK5.dwg

Rev	Date	Description	Drawn	Appr.
A	15.04.2016	INITIAL ISSUE	JYY	PR

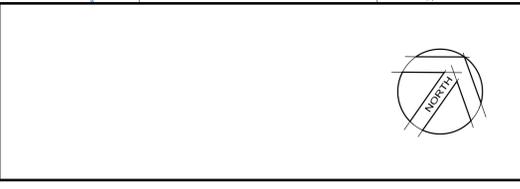

© Cardno Limited All Rights Reserved.
This document is produced by Cardno Limited solely for the benefit of and use by the client in accordance with the terms of the retainer. Cardno Limited does not and shall not assume any responsibility or liability whatsoever to any third party arising out of any use or reliance by third party on the content of this document.

Cardno (WA) Pty Ltd
11 Harvest Terrace, P.O. Box 447, West Perth Western Australia 6872
Phone (08) 9273 3888 Fax (08) 9486 8664
South West Regional Office
Unit 2, 89 Duesess Street, PO Box 713, Busselton Western Australia 6280
Phone (08) 9781 1444 Fax (08) 9752 2471

Drawn	JYY	Date	15.04.2016	Client	CITY OF BELMONT		
Designed		Date		Project	GOLDEN GATEWAY PRECINCT		
Checked		Date		Title	EXISTING COMMS SERVICE PLAN		
Reviewed		Date					
Approved	PR	Date	15.04.2016				


Status				NOT FOR CONSTRUCTION			
Date	15.04.2016	Datum	A.H.D	Scale	1:1500	Size	A1
Drawing Number	CW942300-CI-SK5			Revision	A		



LEGEND	
	SITE BOUNDARY
	EXISTING POWER OVERHEAD - TRANSMISSION
	EXISTING POWER OVERHEAD - HIGH VOL
	EXISTING POWER OVERHEAD - LOW VOL
	EXISTING POWER UNDERGROUND - HIGH VOL
	EXISTING POWER UNDERGROUND - LOW VOL


SERVICES NOTES:

- SERVICE LINES ARE APPROXIMATE ONLY AND ARE SHOWN DIAGRAMMATICALLY. CONTACT THE RELEVANT AUTHORITY OR DIAL 1100.
- REFERENCE IS TO BE MADE TO TELSTRA DUTY OF CARE STATEMENT WHICH IS PROVIDED WITH DB4YD TELSTRA PLAN ENQUIRIES.
- REFERENCE IS TO BE MADE TO WESTERN POWER SAFETY GUIDELINES AND INFORMATION PROVIDED WITH DB4YD PLAN ENQUIRIES.
- REFERENCE IS TO BE MADE TO ATCO GAS DUTY OF CARE STATEMENT WHICH IS PROVIDED WITH DB4YD ATCO GAS PLAN ENQUIRIES.

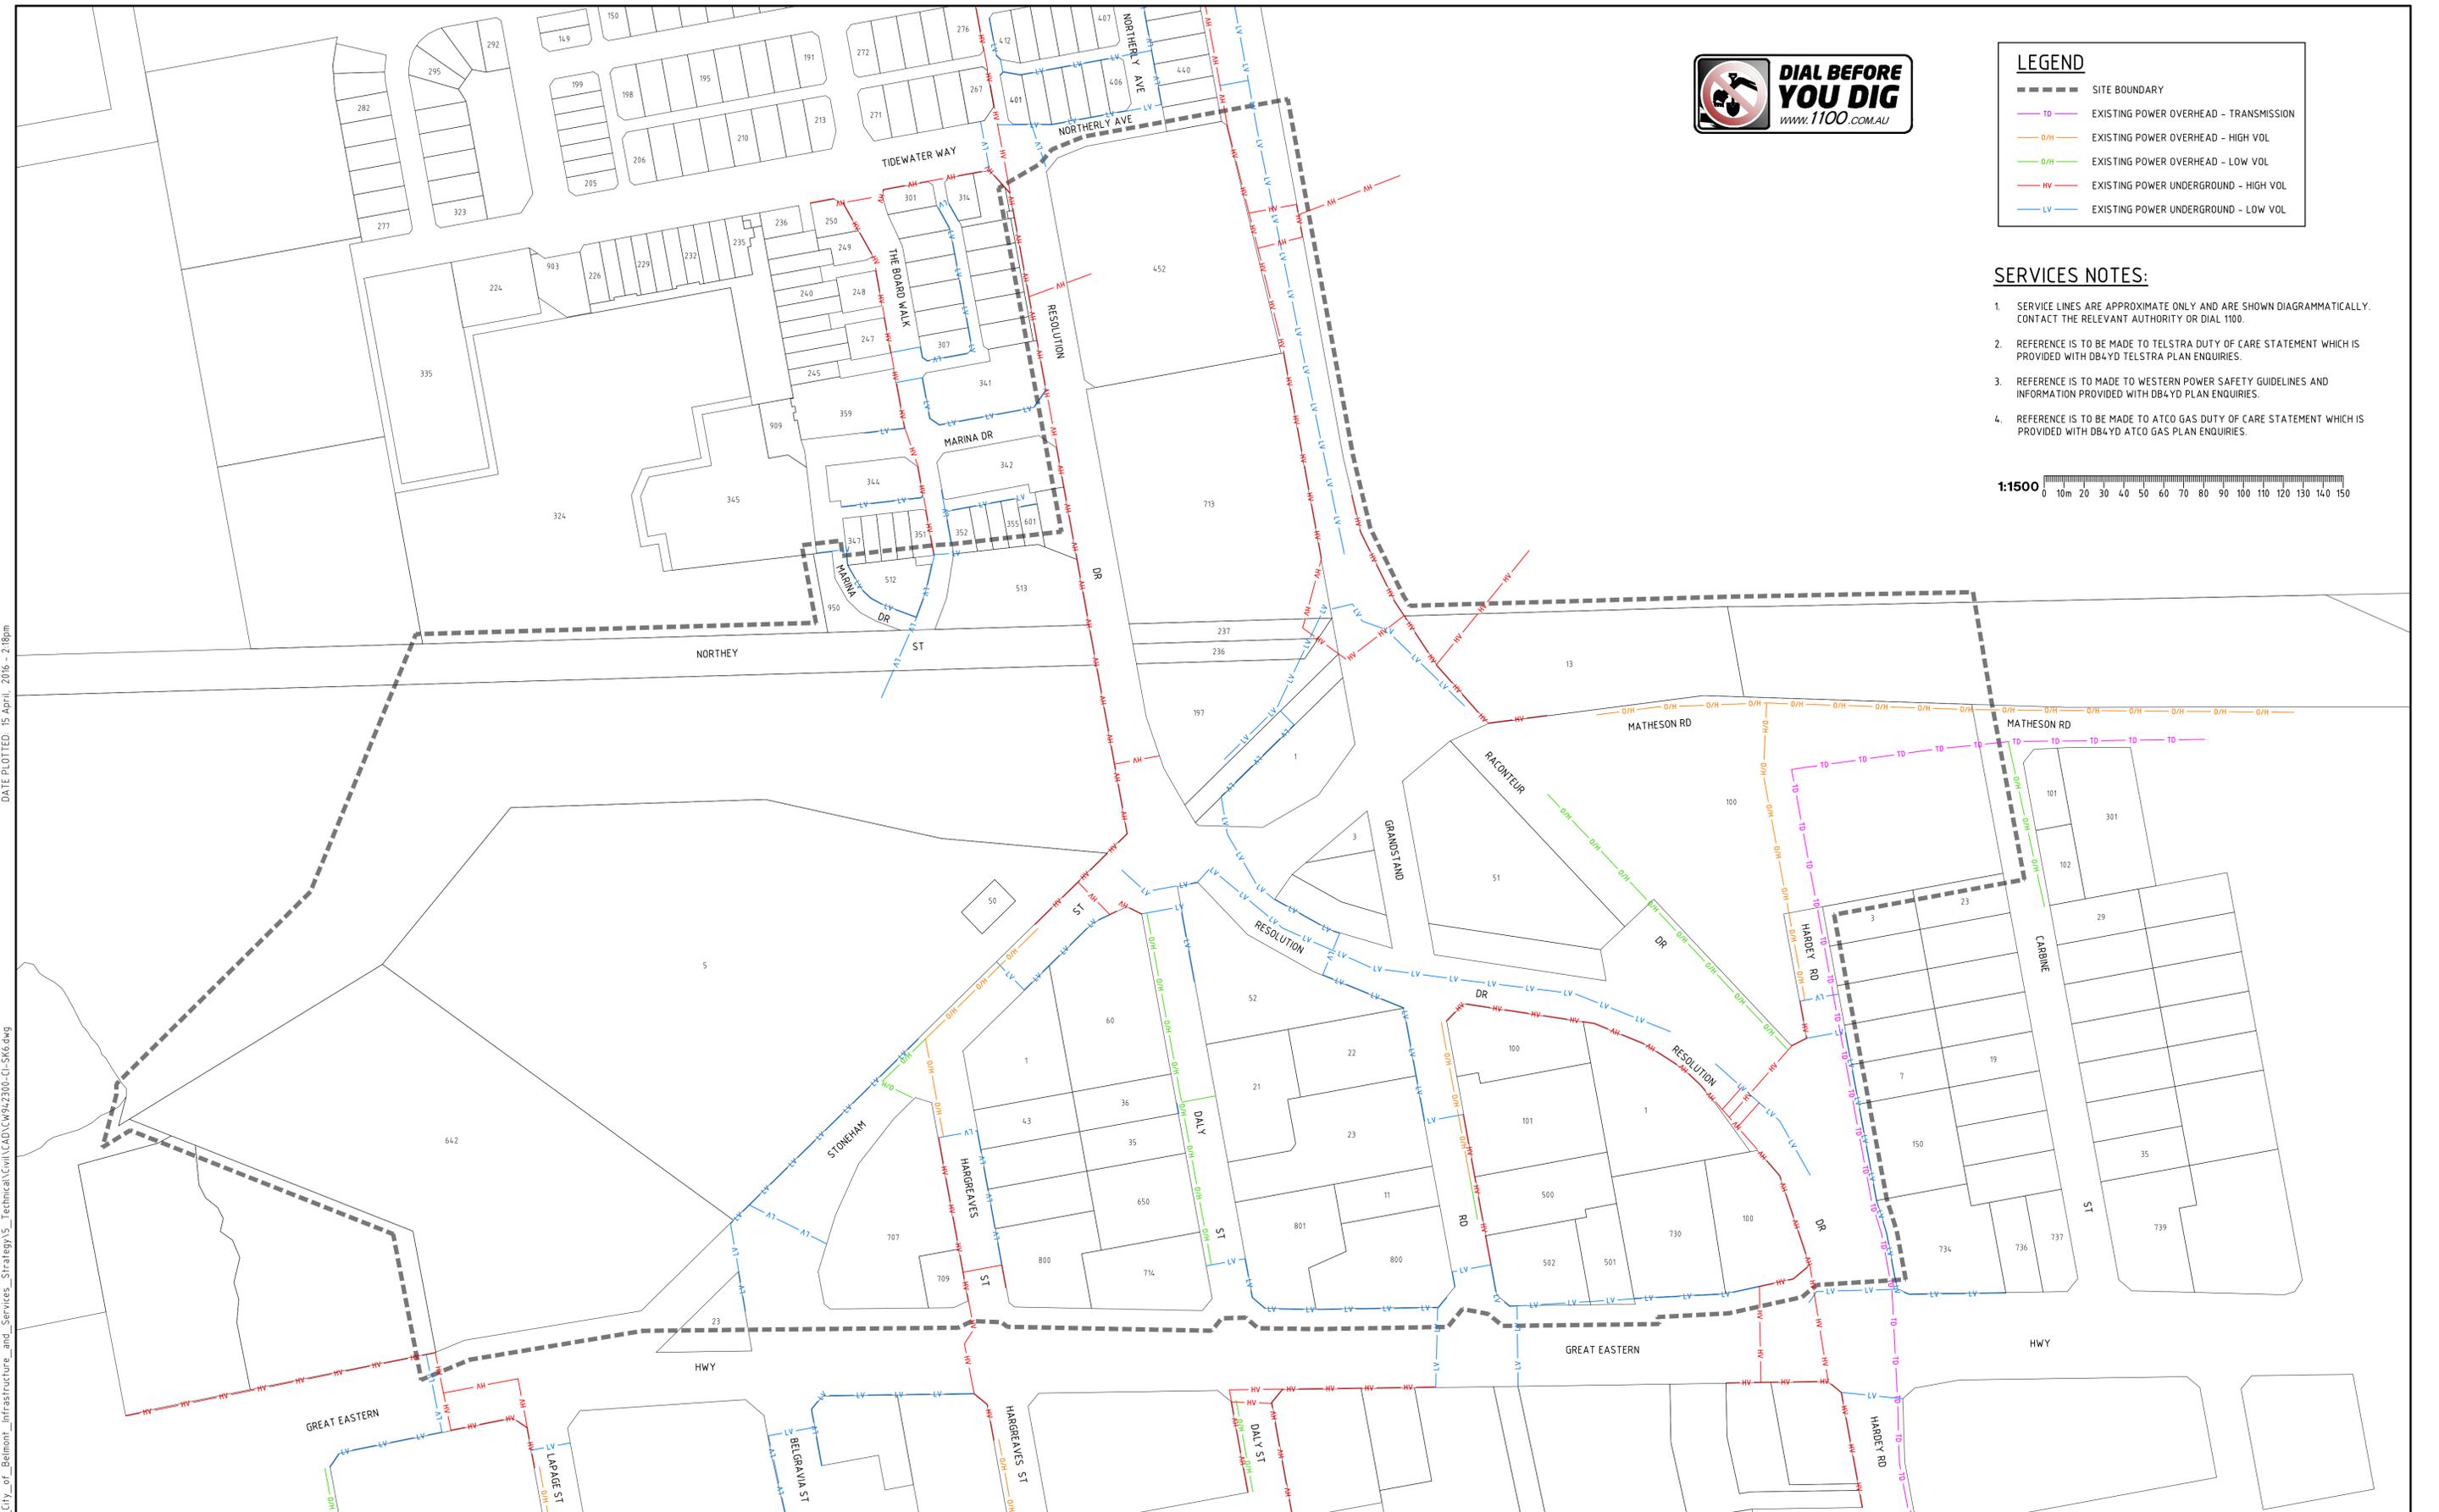

DATE PLOTTED: 15 April, 2016 - 2:18pm
XREF: s_XR-CW9423-0A
CAD FILE: F:\Projects\CW942300_City_of_Belmont_Infrastructure_and_Services_Strategy\5_Technical\Civil\CAD\CW942300-CI-SK6.dwg

Rev	Date	Description	Drawn	Appr.
A	15.04.2016	INITIAL ISSUE	JYY	PR

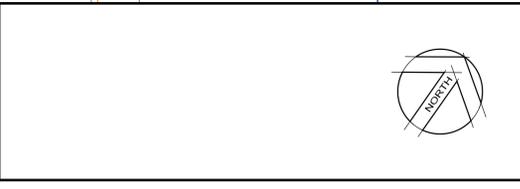

© Cardno Limited All Rights Reserved.
This document is produced by Cardno Limited solely for the benefit of and use by the client in accordance with the terms of the retainer. Cardno Limited does not and shall not assume any responsibility or liability whatsoever to any third party arising out of any use or reliance by third party on the content of this document.

Cardno (WA) Pty Ltd
11 Harvest Terrace, P.O. Box 447, West Perth Western Australia 6872
Phone (08) 9273 3888 Fax (08) 9486 8664
South West Regional Office
Unit 2, 89 Duchess Street, PO Box 713, Busselton Western Australia 6280
Phone (08) 9781 1444 Fax (08) 9752 2471

Drawn	JYY	Date	15.04.2016	Client	CITY OF BELMONT
Designed		Date		Project	GOLDEN GATEWAY PRECINCT
Checked		Date		Title	EXISTING POWER SERVICE PLAN
Reviewed		Date			
Approved	PR	Date	15.04.2016		

Status			
NOT FOR CONSTRUCTION			
Date	Datum	Scale	Size
15.04.2016	A.H.D	1:1500	A1
Drawing Number		Revision	
CW942300-CI-SK6		A	

APPENDIX

B

WESTERN POWER FEASIBILITY
STUDY

Feasibility Report

MF010862 – Golden Gateway Precinct

Large Mixed-Use Development – 8.325MVA Supply Options

5/05/2017

Document release information

Client	Cardno (WA)
Project name	MF010862
Document number	DM#42663988
Document title	Golden Gateway Precinct
Revision status	A

Document prepared by:

**Western Power
ABN 18540492861**

85 Prinsep Rd, Jandakot 6164

Prepared by:

Aden Hoddy

Distribution Network Design Officer

© 2017 Electricity Networks Corporation t/a Western Power

Any use of this material except in accordance with a written agreement with Western Power is prohibited.

Table of contents

1	Introduction	1
1.1	Background	1
1.2	Purpose	1
1.3	Scope of Study	1
2	Study Activities	2
2.1	Activity 1 – Network Configuration Assessment	2
2.2	Activity 2 – Network Impact Assessment	2
2.2.1	Transmission	2
2.2.2	Distribution	3
3	Technical Evaluation	5
3.1	Supply Options	5
3.1.1	Overview	5
3.1.2	Site Map	5
3.1.3	Western Power Scope of Works	6
3.1.4	Third Party Approvals	6
3.1.5	Assumptions	6
4	Conclusions and Recommendations	7

1 Introduction

1.1 Background

Cardno has submitted a feasibility study on behalf of the City of Belmont, in conjunction with the Department of Planning to undertake an infrastructure and services strategy for the Golden Gateway Precinct in Ascot. The strategy will help guide the preparation for the Local Structure Plan over the area. Cardno is seeking information on the available network capacity to supply the Golden Gateway Precinct.

1.2 Purpose

The proposed outcomes from the feasibility study are;

- Desktop network assessment on the nearby distribution HV networks to determine the available capacity from these networks.
- Network planning capacity assessment (Distribution & Transmission) to determine available capacity from zone substations within proximity to the development.
- High level scope of works for the transmission and distribution works required to provide up to 8.325MVA of capacity (if reinforcement or extension is required).

1.3 Scope of Study

The activities that will be undertaken to achieve the specified outcomes are;

1. Network Configuration Assessment
2. Network Impact Assessment
3. Western Power Scope of Works

2 Study Activities

2.1 Activity 1 – Network Configuration Assessment

The proposed development area is set amongst the BEL508 22kV feeder network emanating from the Belmont zone substation (BEL) located approximately 2.0km south. The BEL508 22kV feeder along with three other HV feeder networks (BEL502, RVE511 & RVE526) are the only networks within close proximity to the redevelopment (figure 1).

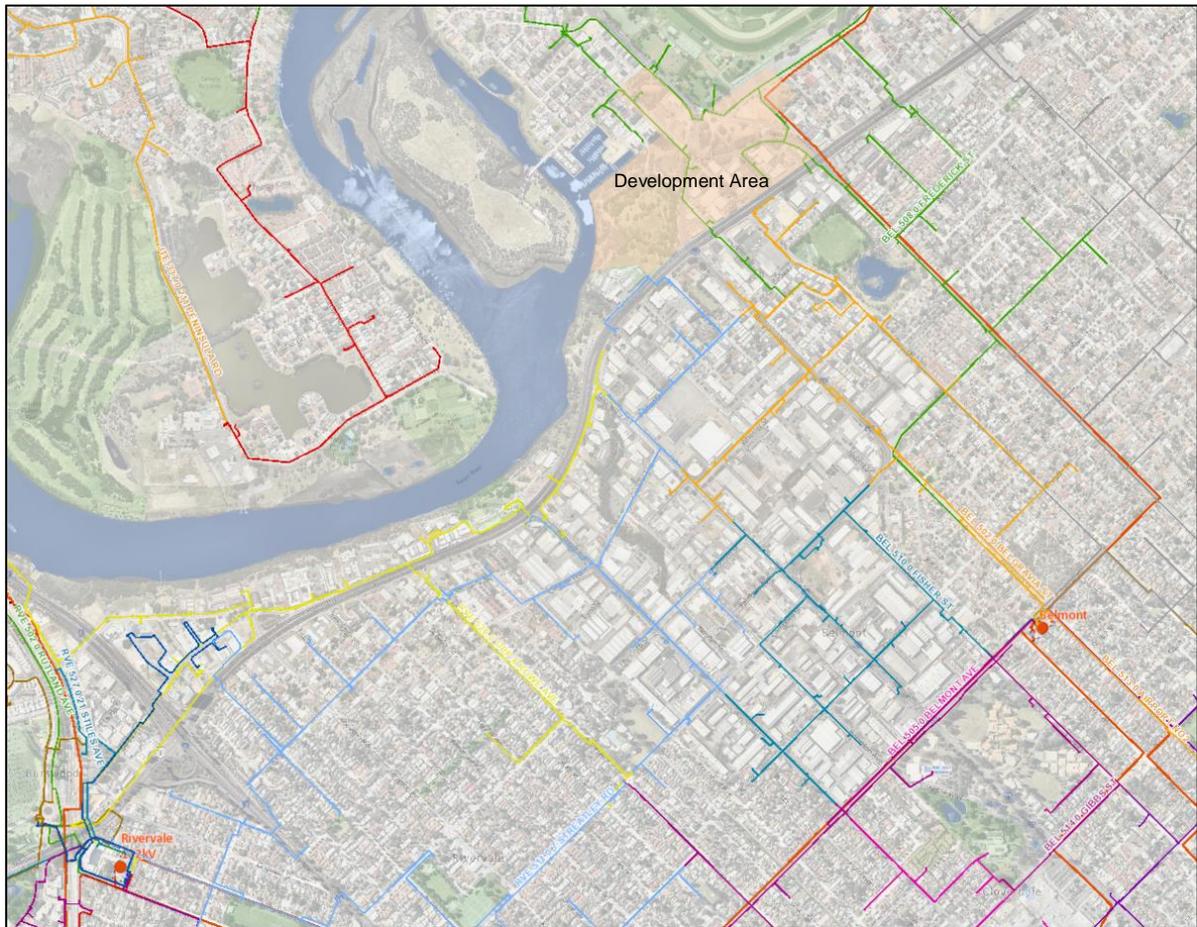


Figure 1 - Existing Distribution HV Network

2.2 Activity 2 – Network Impact Assessment

2.2.1 Transmission

Network analysis was carried out on the closest zone substation to the redevelopment area. It has been identified that there is sufficient spare NCR capacity available from BEL to cater for this 8.325MVA undiversified load. The load forecast chart for BEL is provided in figure 2.

Currently, BEL is supplied from the Cannington Terminal via BEL-KDL 81 line and BEL-RVE/WE 81 line (with the pre-contingency being BEL-NT/EP 81 line open). In connecting this load, it is not expected for the affected 132 kV transmission lines to experience the issue relating to the thermal over-loading or under-voltage, during the N-1 contingency. As well, connection of this customer load is not expected to trigger any voltage instability issues in the load area, hence this load is cleared to connect to the Western Power BEL network.

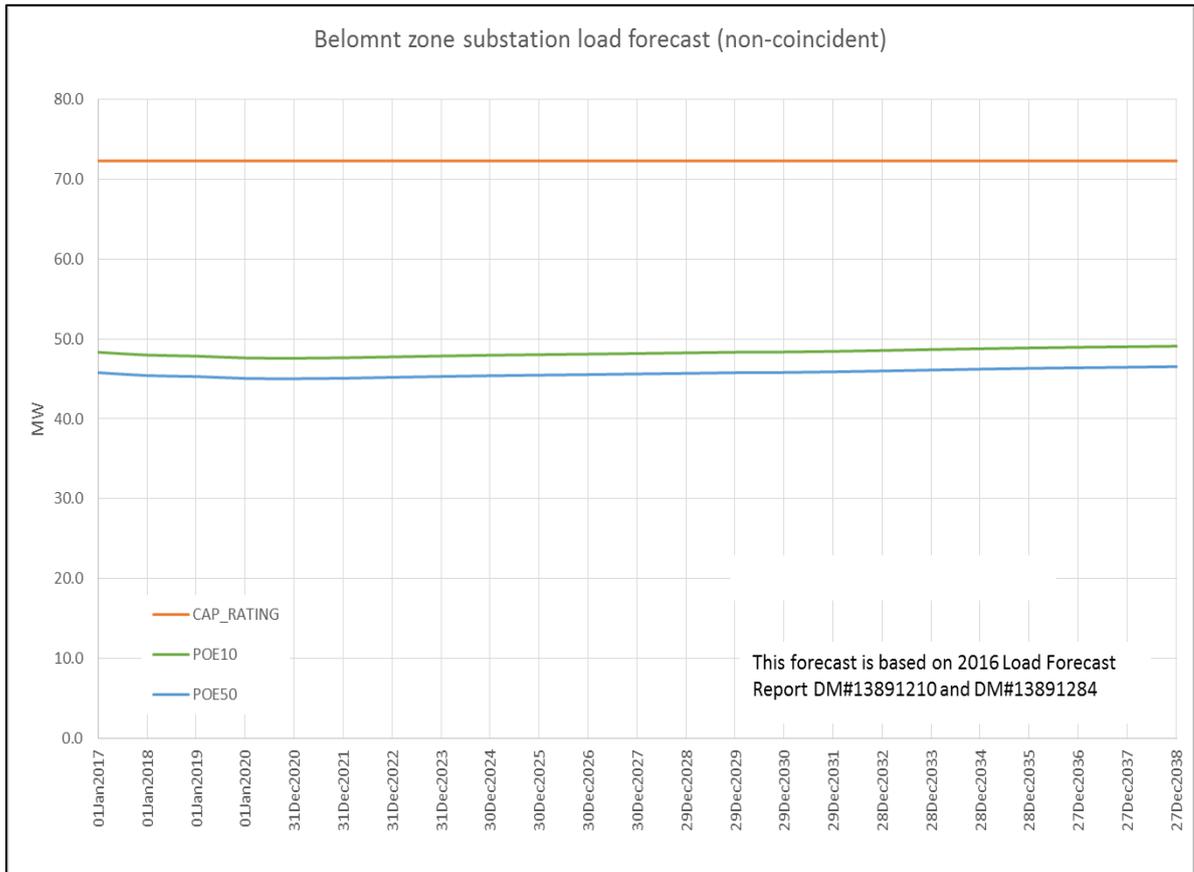


Figure 2 - BEL Zone Substation Forecast

2.2.2 Distribution

The entire redevelopment area is currently supplied by the BEL508 Frederick St feeder, including three other feeder networks (BEL502, RVE511 and RVE526) within close proximity. Based on the BEL508 feeder load readings (figure 3), there is approx. 3MVA of spare capacity available at this point of time that can be directly connected into. Additional network capacity can also be made available by network reconfiguration or extension, provided that there are significant spare capacity available on the nearby feeders at the time of connection. Hence, it is likely that the first few stages of development area can via supplied without any major network extension or reconfiguration.

Due to the expected timing of the power uptake, there is no certainty what spare capacity will still be available on the BEL508 feeder and other feeders around the proposed redevelopment area. Hence, it is not feasible to estimate what network extension will be required to create sufficient network capacity to supply the 8.325MVA load. An alternative option is to install of a new feeder from BEL to the proposed development boundary, near the intersection between Great Eastern Hwy and Stoneham St, to supply the entire 8.325MVA load. The new feeder circuit is likely to be installed along Belgravia St which will require approximately 2km of 400mm² Al XLPE 22kV cable. Although there is no spare feeder circuits available at BEL, arrangement can be made (such as double feeders termination) to allow new feeder connections to the BEL.

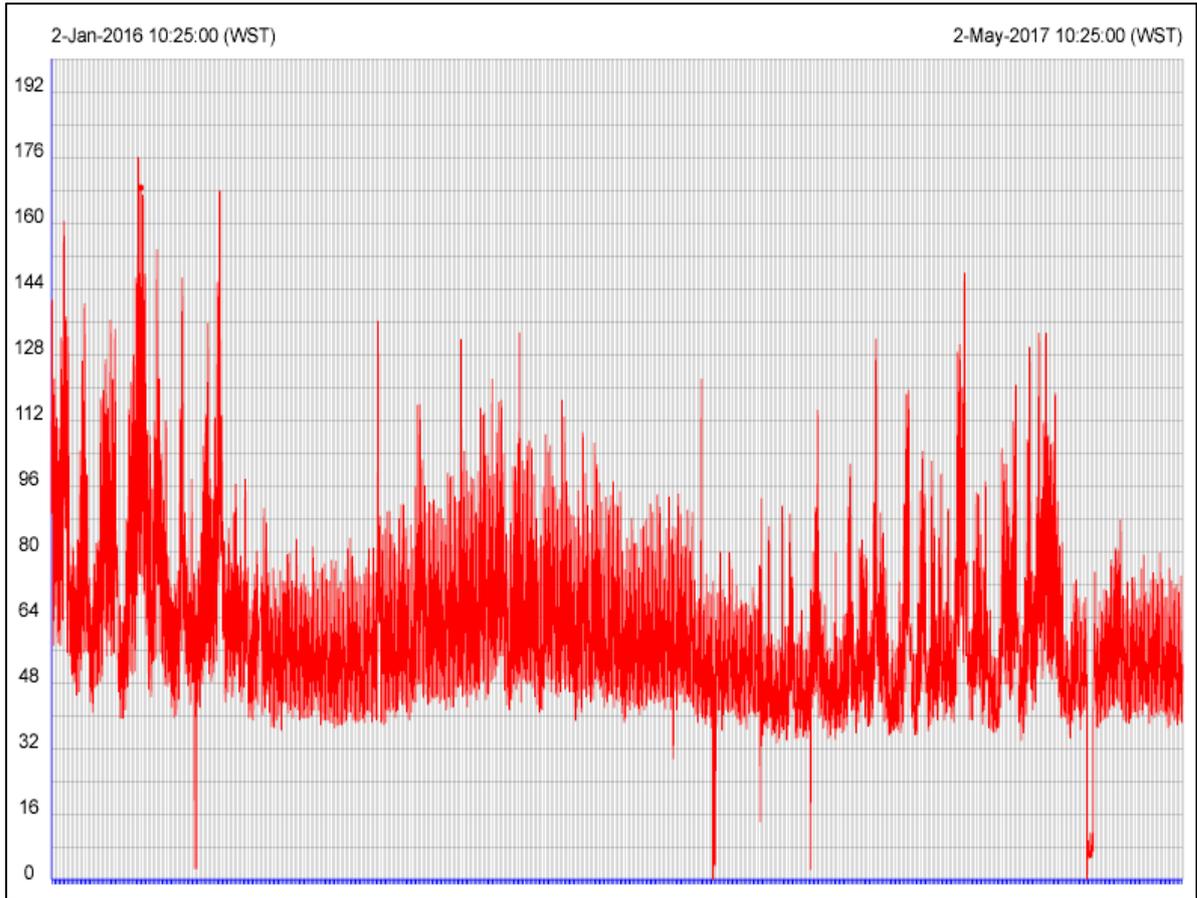


Figure 3 - BEL508 Feeder Utilisation

3 Technical Evaluation

3.1 Supply Options

3.1.1 Overview

As stated in section 2.2.2 of this report, there is approximately 3MVA of spare capacity available on the BEL508 Frederick St feeder with the opportunity to utilise the surrounding feeders (BEL502 & RVE526) to fully accommodate the total 8.325MVA load until either exhausted by the customer's development or other competing applications. A new feeder circuit can be provided for further capacity beyond the existing HV networks capacity limitations.

Considering the above information, there are two design options which have been identified to meet the customers' requirements;

1. Utilise the remaining capacity available on the BEL508 feeder and other nearby HV networks until exhausted. The scope of works for this option cannot be defined due to the unknown load uptake and location of connections to the redevelopment area.
2. Once depleted, install approximately 2.0km of new underground cable from the BEL to the redevelopment area expected along Belgravia St.

3.1.2 Site Map

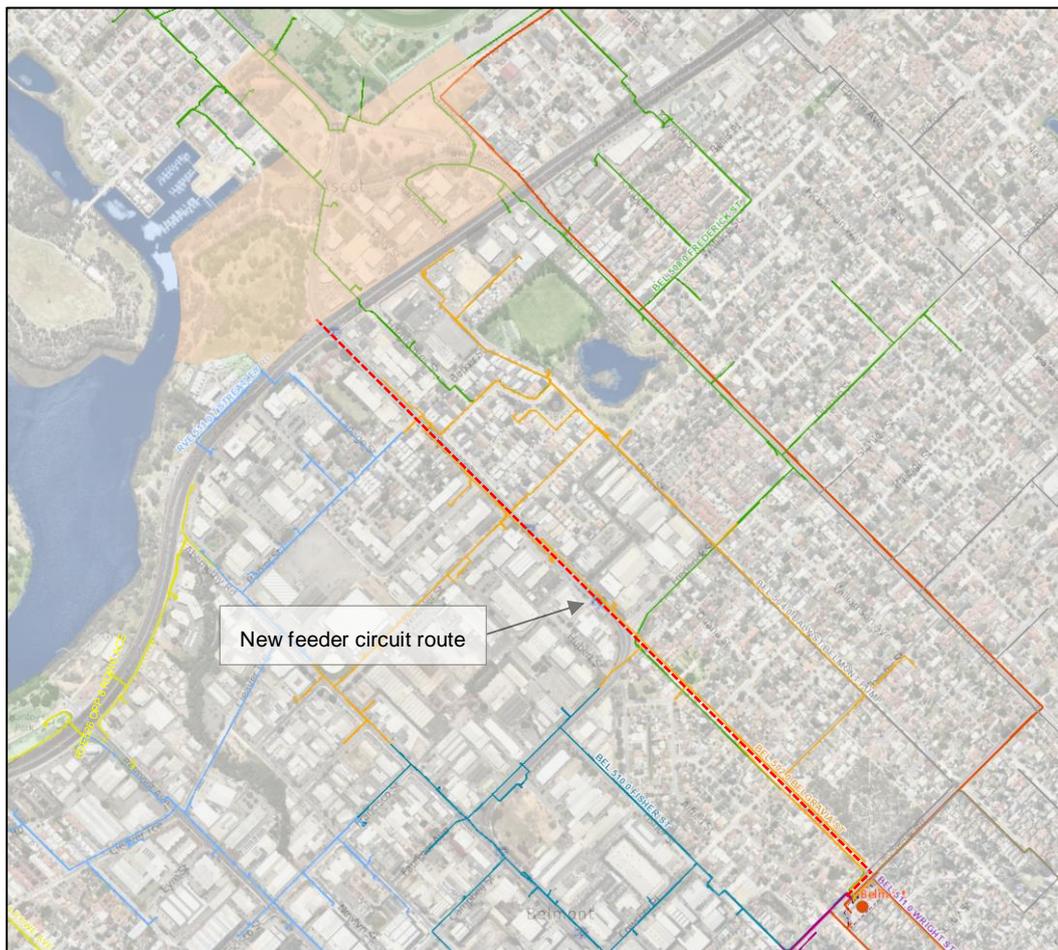


Figure 4 - Proposed Western Power Scope of Works

3.1.3 Western Power Scope of Works

With reference to the site map in section 3.1.2 of the document, the Western Power scope of works for the new feeder extension is as follows;

- The connection of the new circuit into the BEL zone substation.
- Cable installation by a combination of open trenching and directional drilling from the BEL to the corner of Great Eastern Hwy and Stoneham St.
- Cable jointing, including testing and commissioning.

3.1.4 Third Party Approvals

If any of the surrounding HV feeders are to be extended or a new feeder circuit is installed from BEL then it is likely that the proposed cable route will need to cross under the Great Eastern Fwy. This instalment of new cable will require the approval from Main Roads. The underground cable route will be determined when a formal application has been received and detailed planning studies have been conducted.

3.1.5 Assumptions

The customer contribution and scope of works are dependent on the following assumptions;

- No other connection requests and changes to network conditions prior to the formal application for this connection.
- The proposed design solution, estimated cost (non-binding) is based on the desktop information only & is subject to detailed design investigation.
- All new underground cables are assumed to be installed in at the Western Power standard depth (i.e. 850mm deep from finished level) and in the Western Power standard alignment (0-500m from property boundaries) apart from road crossings.
- Drilling depth of electrical cables under roadways must be between 1000 and 1500mm of ground level.
- Allowance of polypipe included for the proposed cable route where cable is crossing under roadway or deemed rock ground conditions.
- Main Roads approval is granted for works associated on Great Eastern Hwy
- The proposed works receive no objection from all involved parties (which may include local authorities, private land owners and/or other utilities).
- The interconnection works required within the development site boundary are not considered in the study.
- The load assessment on the submission of the formal application will support the customers load request.
- Environmental studies have not been undertaken for the purpose of this report.
- Detailed Load Flow and Power Quality studies have not been undertaken for this study.

4 Conclusions and Recommendations

Network analysis has identified that there sufficient capacity on the present configured network, and new feeder circuit would not be required as there are adequate spare capacity available on the BEL508 and surrounding feeders (BEL502 & RVE526) to fully accommodate the 8.325MVA total load. However, as the load growth to the redevelopment area is not expected till 2031, it is deemed reasonable that the provision to install a new 2km long feeder from BEL to entirely supply the 8.325MVA load may be required.

Applicants need to be aware that the information herein is provided in good faith and is accurate at the time of issue. Power systems are dynamic in nature, due to the connection of new users and changes in consumer behaviour. As such, Western Power's distribution electricity networks will change over time - this may have a bearing on the amount of reinforcement required to accommodate new developments.

As capacity cannot be reserved, it is possible that requirements will also be altered resulting in a variation in power infrastructure requirements. There may be other competing applications for new loads or upgrades which may use the available spare capacity.

Please be aware that Western Power's response may become out-of-date, resulting in a significant variation in power infrastructure requirements. To provide a firm connection proposal and cost, a formal application to Western Power will need to be made, in accordance with current connection policies.

About Cardno

Cardno is a professional infrastructure and environmental services company, with expertise in the development and improvement of physical and social infrastructure for communities around the world. Cardno's team includes leading professionals who plan, design, manage and deliver sustainable projects and community programs. Cardno is an international company listed on the Australian Securities Exchange [ASX:CDD].

Contact

West Perth

11 Harvest Terrace
West Perth WA 6005

PO Box 447
West Perth WA 6872

Phone +61 8 9273 3888
Fax +61 8 9486 8664

wa@cardno.com.au
www.cardno.com