


**ATTACHMENT 1 – ADJUSTED LOCAL GOVERNMENT BOUNDARIES**

**CITY OF BELMONT  
LOCAL PLANNING SCHEME No. 15  
AMENDMENT No.11**



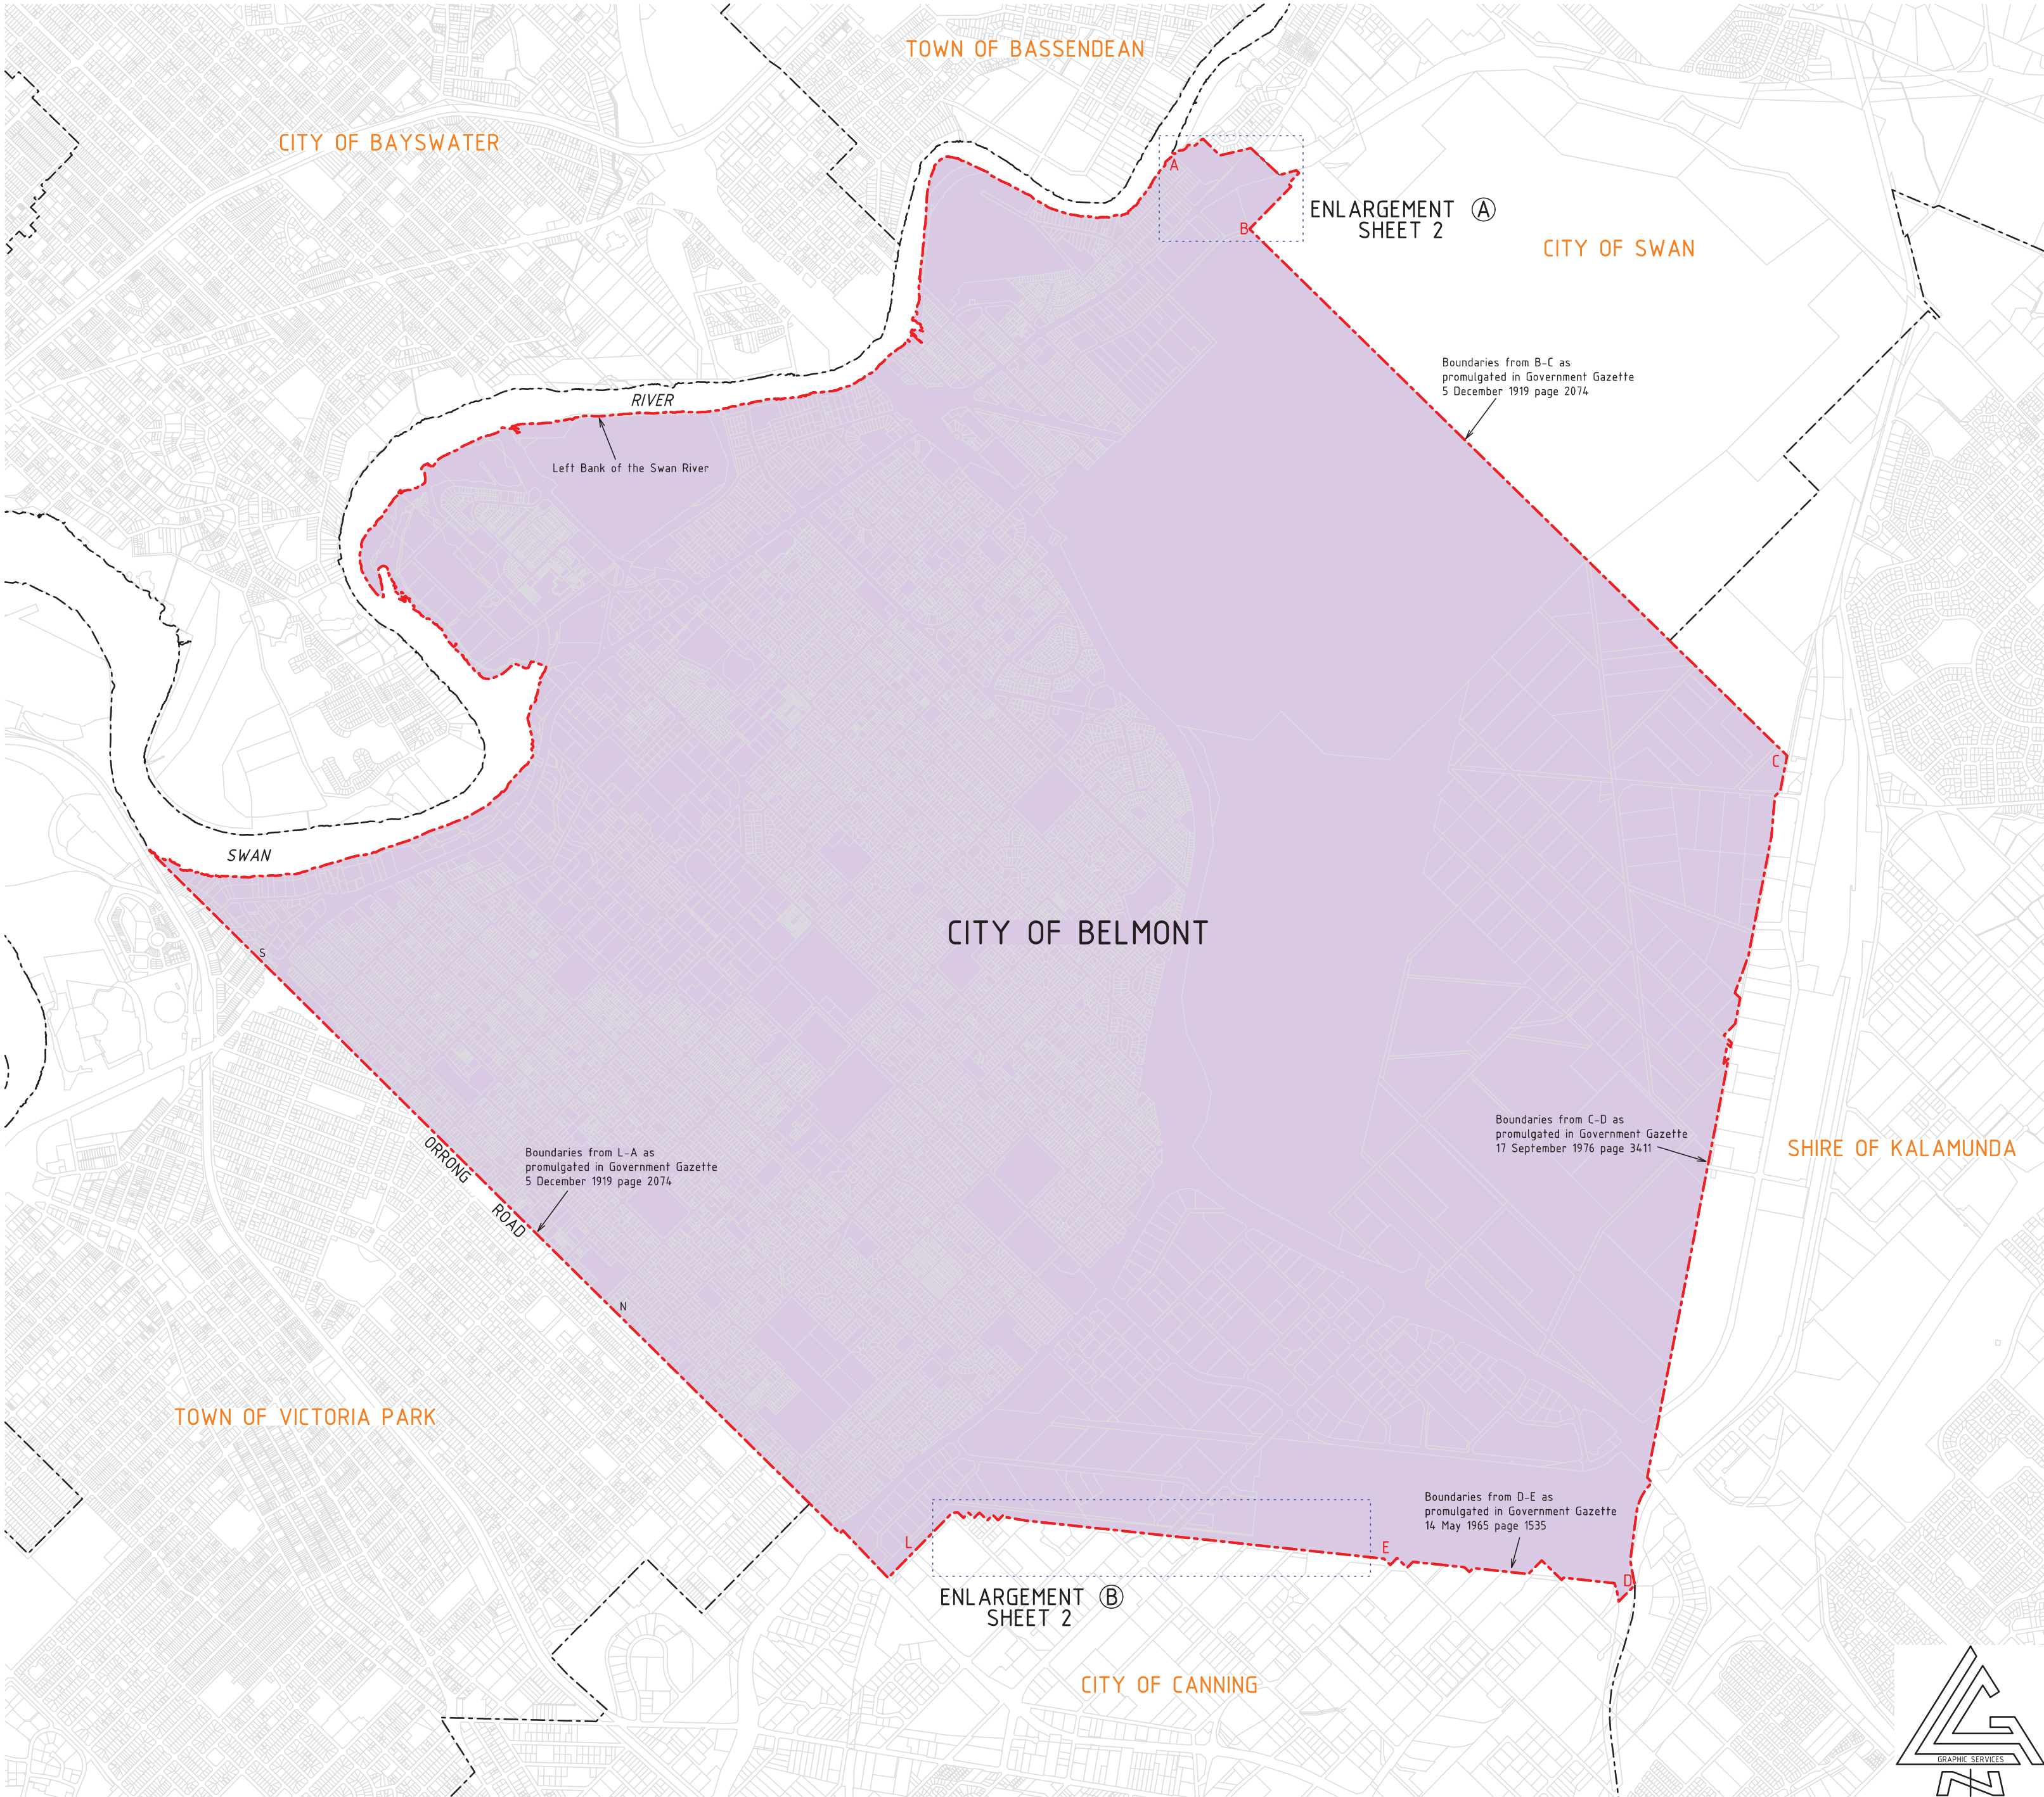



TYPE	CROWN	
PURPOSE	STATUTORY	
PLAN OF	CITY OF BELMONT BOUNDARY ADJUSTMENT	
LAND DISTRICT	SWAN	
LOCAL GOVERNMENT	CITY OF BELMONT	
WARD SCHEME	EAST, SOUTH & WEST	
LANDGATE LGA FILE	00562-2011	
GOVERNMENT ORDERS (LOCAL GOVERNMENT)		
PREVIOUS REDISCRPTION:	DATE	PAGE
	05.12.1919	2074
AMENDMENTS:	DATE	PAGE
	14.05.1965	1535
	17.09.1976	3411
	05.06.1998	3054-3055
SCALE @A2: ALL DISTANCES ARE IN METRES	1:25000	0 250 500 750 1000 1250
SUBJECT TO SURVEY NOT FOR ALIENATION PURPOSES		
SURVEY FIRM	LANDGATE - M.Sullivan DATE - 28-08-2017	
TYPE OF VALIDATION		
LODGED DATE	LEGAL COMPONENT	
	EXAMINED	
LODGEMENT FEE PAID	Lead Consultant Graphic Services	
APPROVED LOCAL GOVERNMENT ACT 1995 SECTION 9.69 (2)		
AUTHORISED LAND OFFICER	DATE	
LEGEND		
	CITY OF BELMONT	L.G.A. BOUNDARY
		ABUTTING L.G.A. BOUNDARY
N - NORTH S - SOUTH E - EAST W - WEST		CADASTRE (AUGUST 2017)
BOUNDARIES FOLLOW CENTRELINES OF ROADS AND RAILWAYS UNLESS OTHERWISE DESCRIBED LINEWORK ON THIS PLAN MAY NOT DEPICT AN EXACT REPRESENTATION - PLEASE REFER TO TEXT NOTATION AND/OR ORIGINAL GAZETTES LOCAL GOVERNMENT BOUNDARIES SUPPLIED BY DEPARTMENT OF LOCAL GOVERNMENT, SPORT AND CULTURAL INDUSTRIES		
DEPOSITED PLAN		
412423		
SHEET 1 OF 2	Job File: 03368-2017	VERSION 1

HELD BY LANDGATE  
IN DIGITAL FORM ONLY




FOR HEADING SEE SHEET 1

ENLARGEMENT ⑧

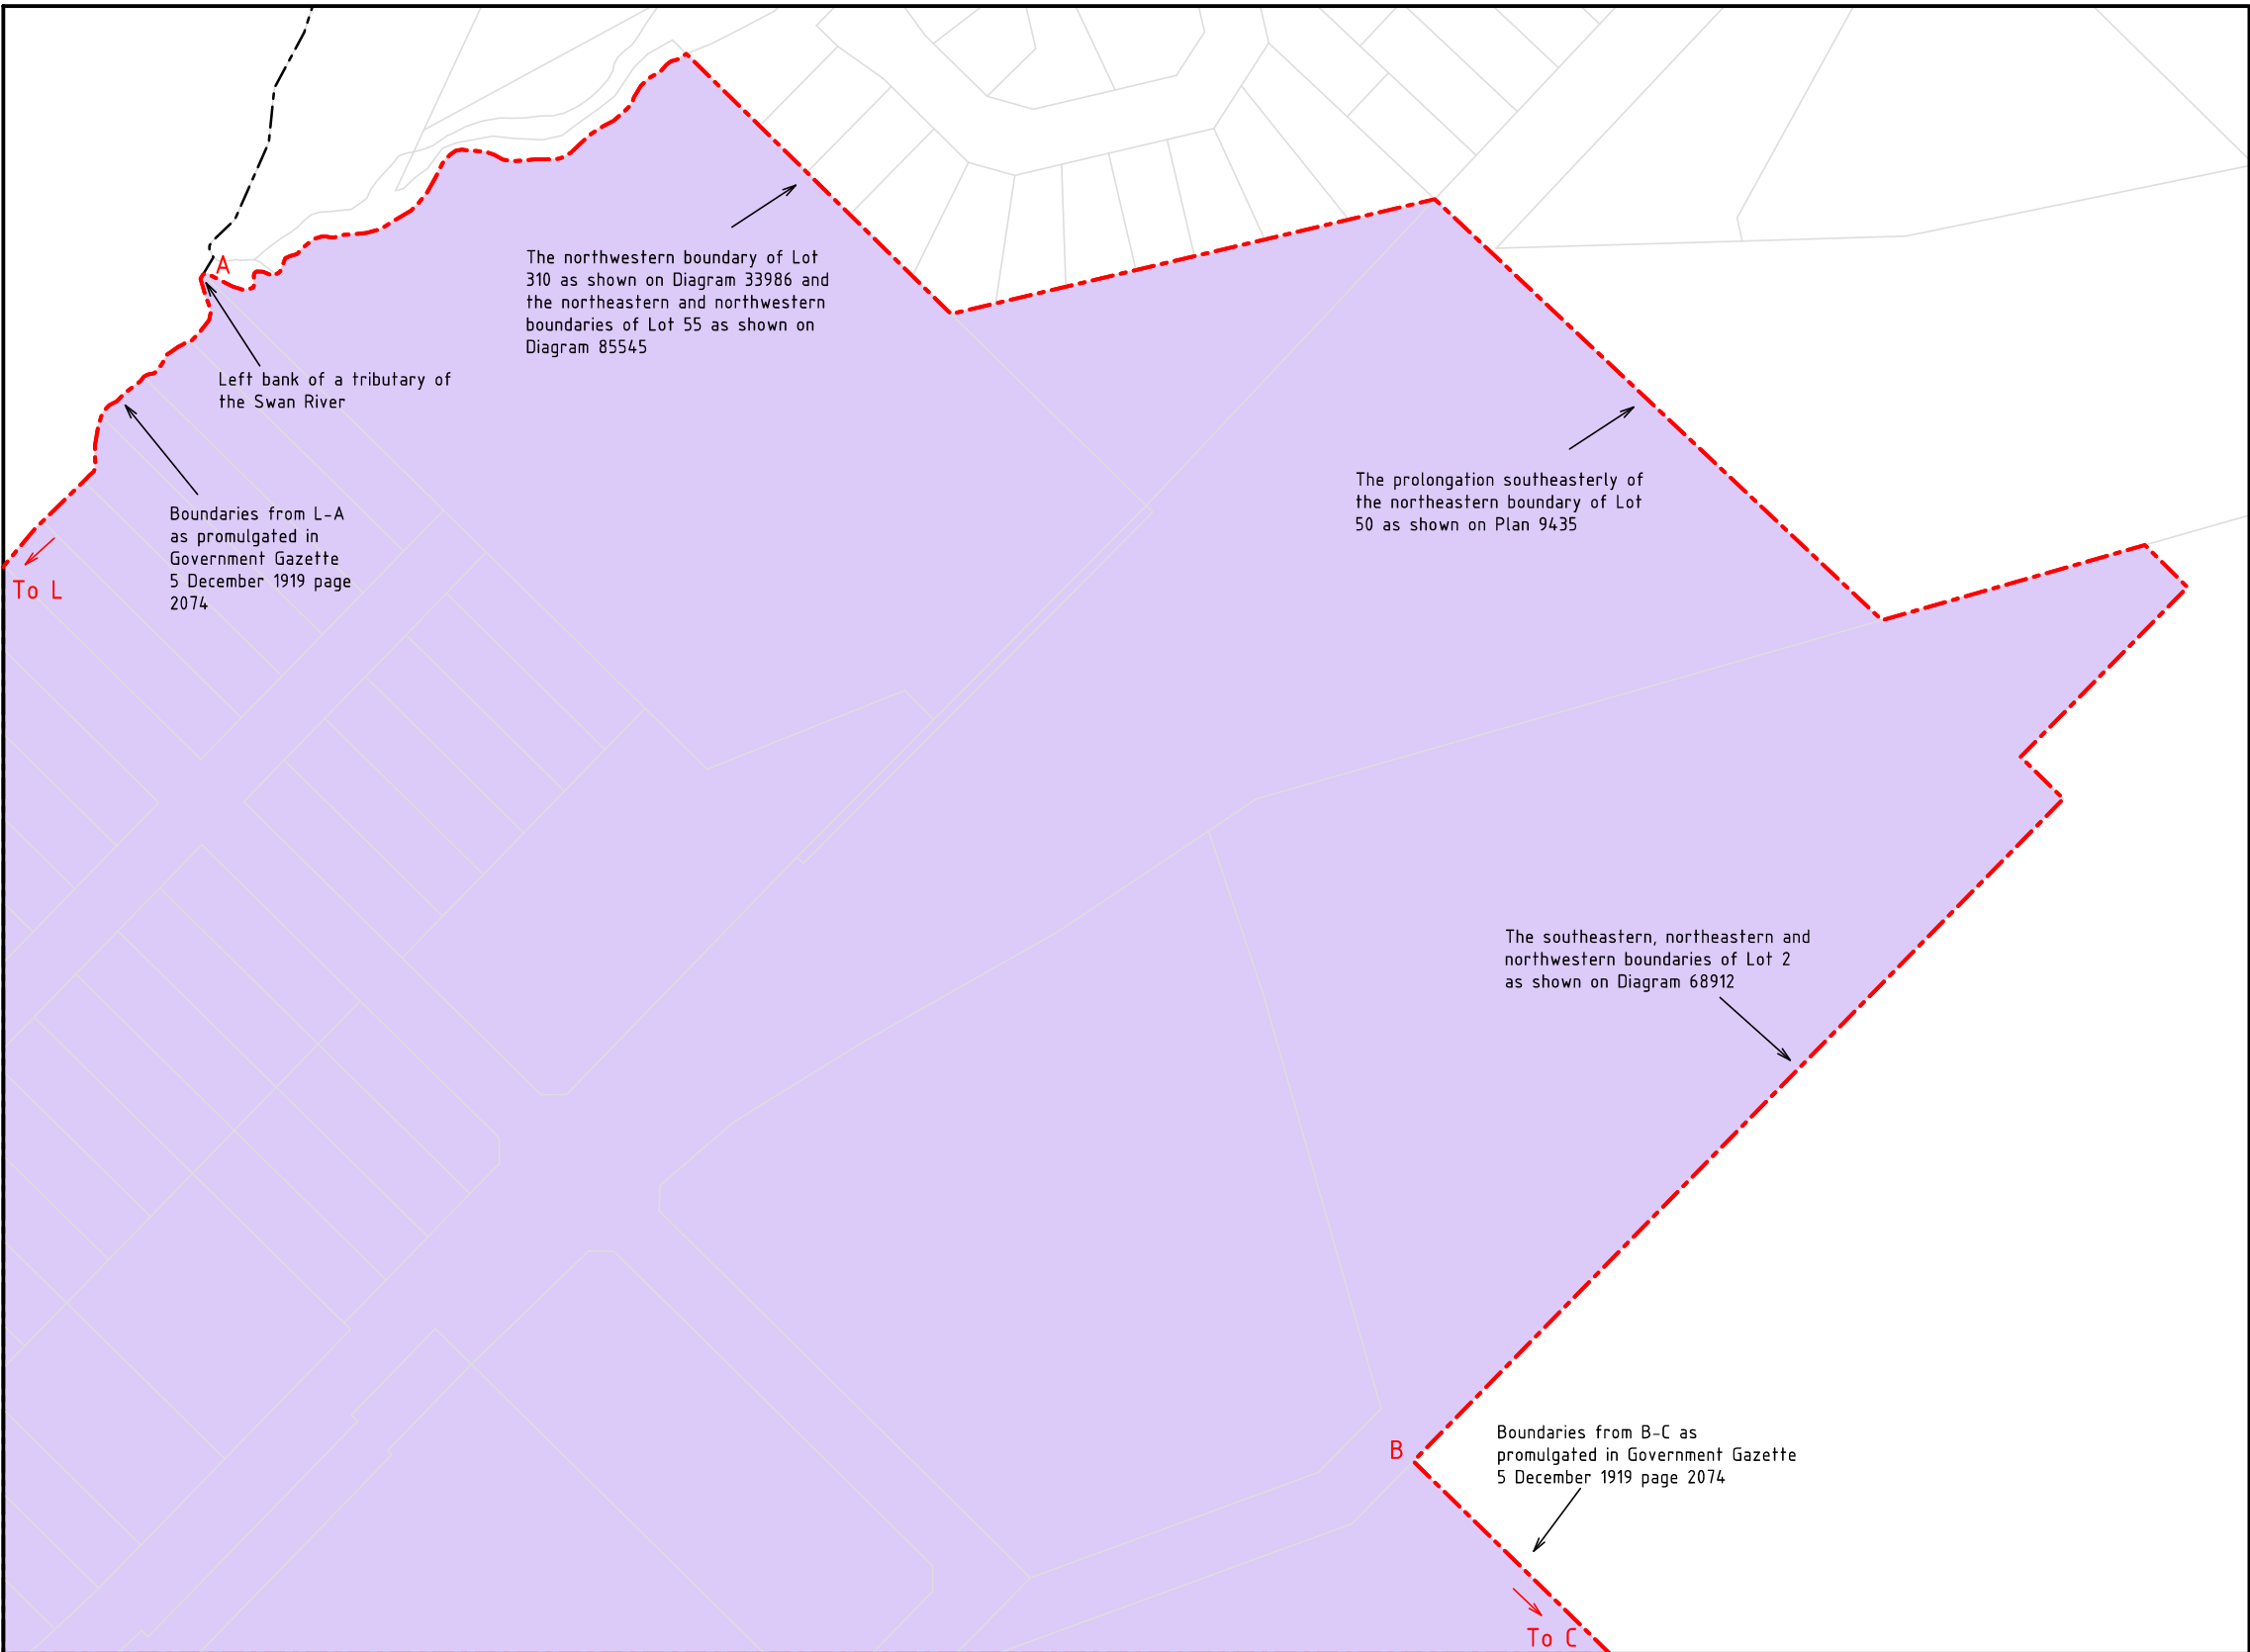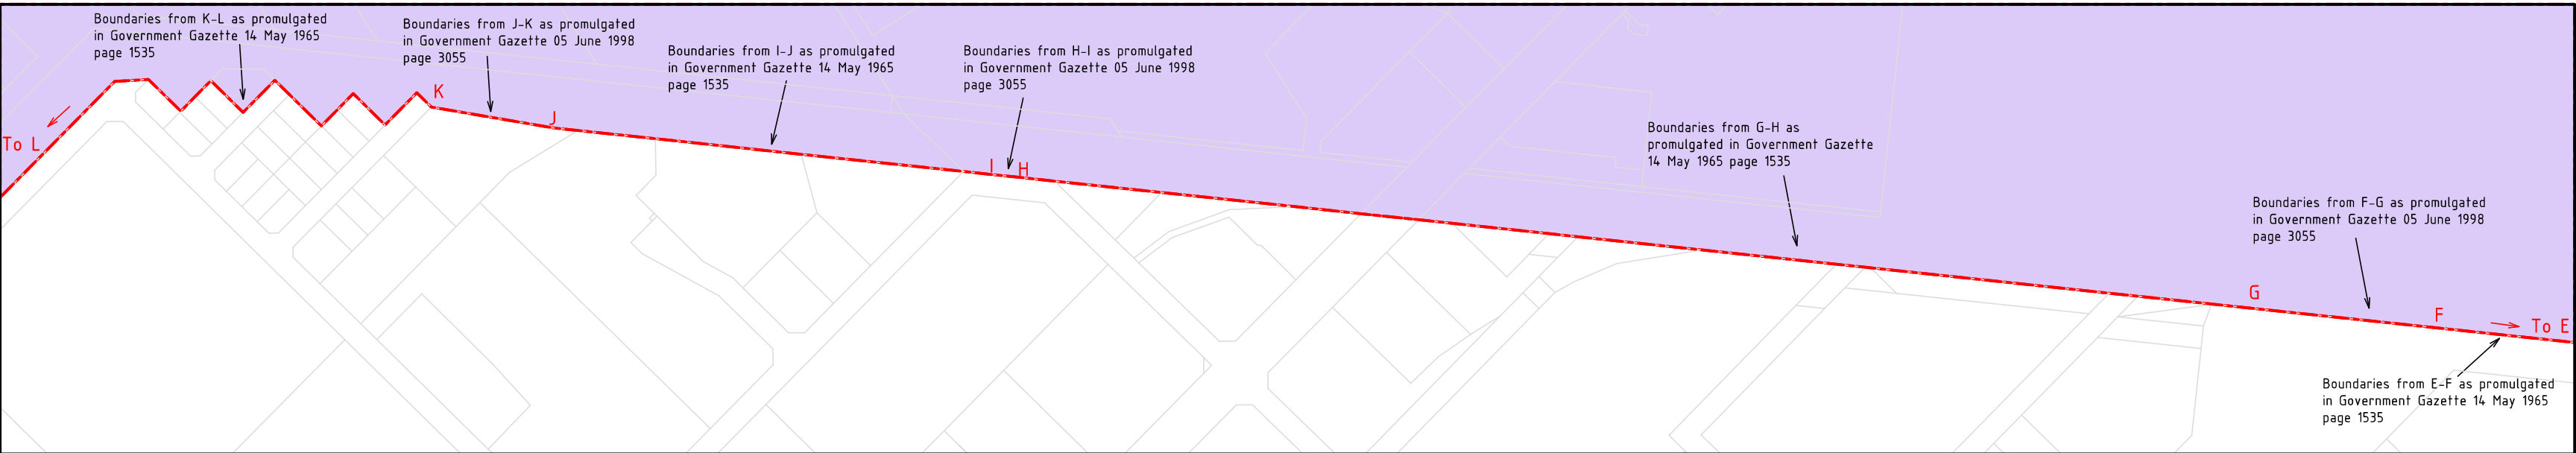

ENLARGEMENT ①

ENLARGEMENTS NOT TO SCALE

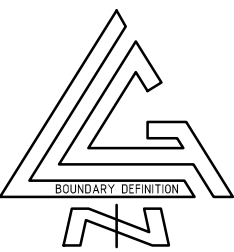

DEPOSITED PLAN

412423