



WRIGHT

STREET

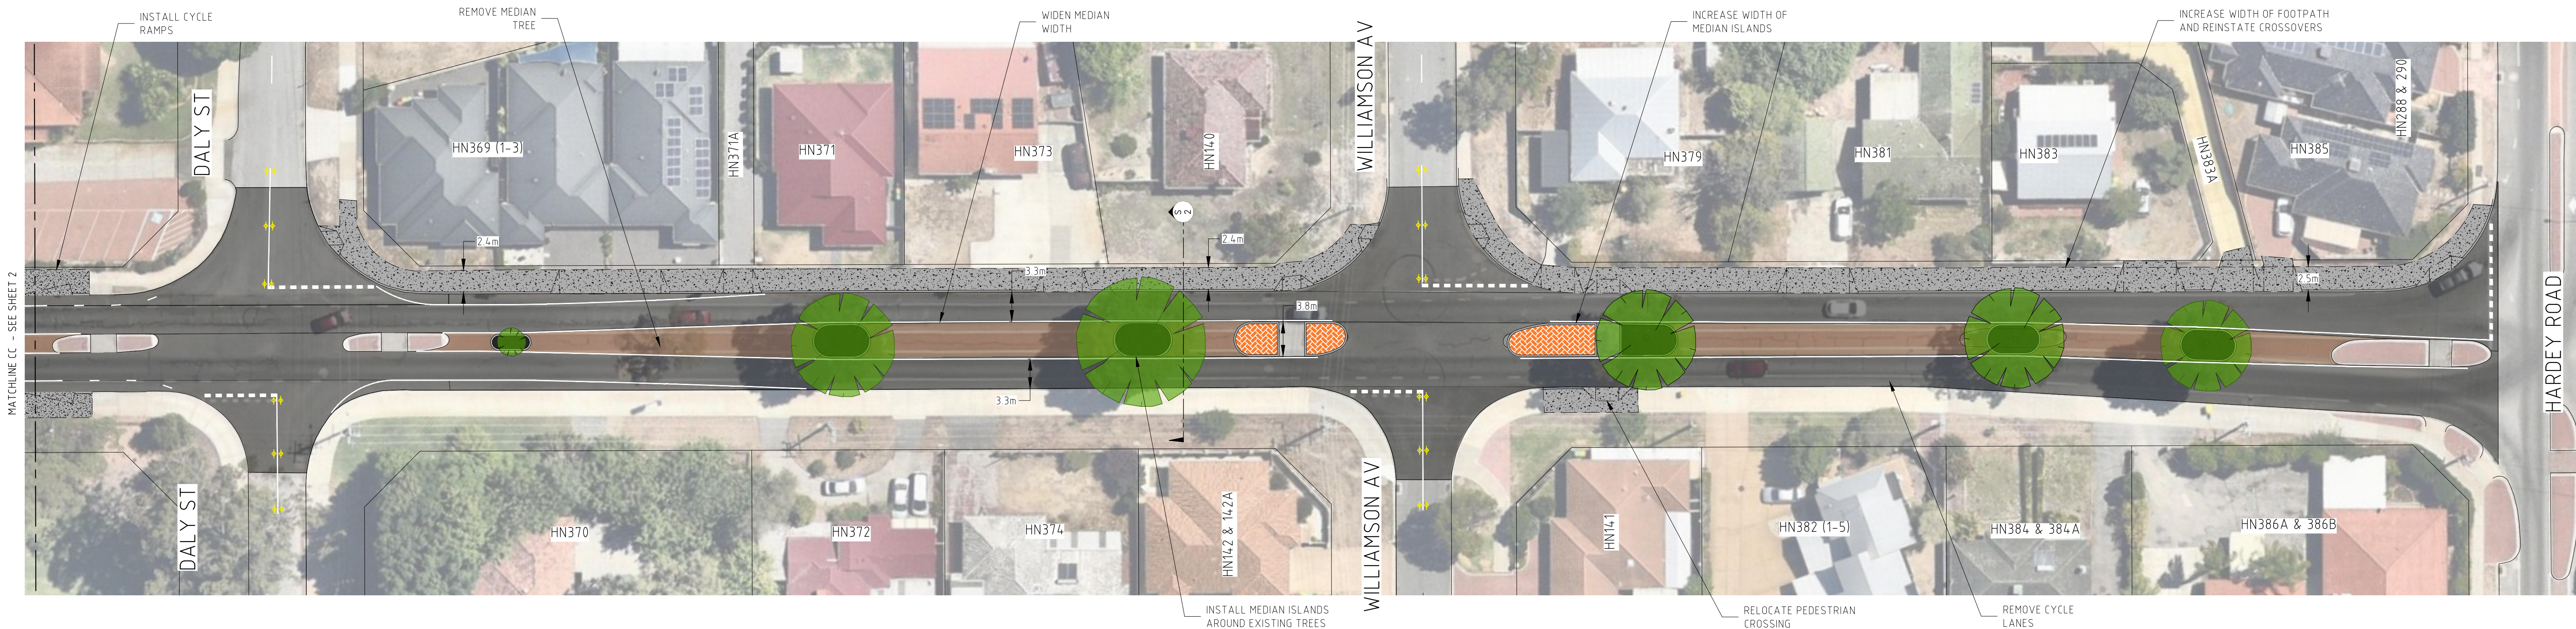

LEGEND

- AREA OF STABILISED OR OVERLAY BLACK ASPHALT ROAD PAVEMENT
- AREA OF RED ASPHALT OVERLAY
- AREA OF CONCRETE FAUX PAVE INSTALL / REINSTATEMENT
- AREA OF FOOTPATH / CROSSOVER REINSTATEMENT

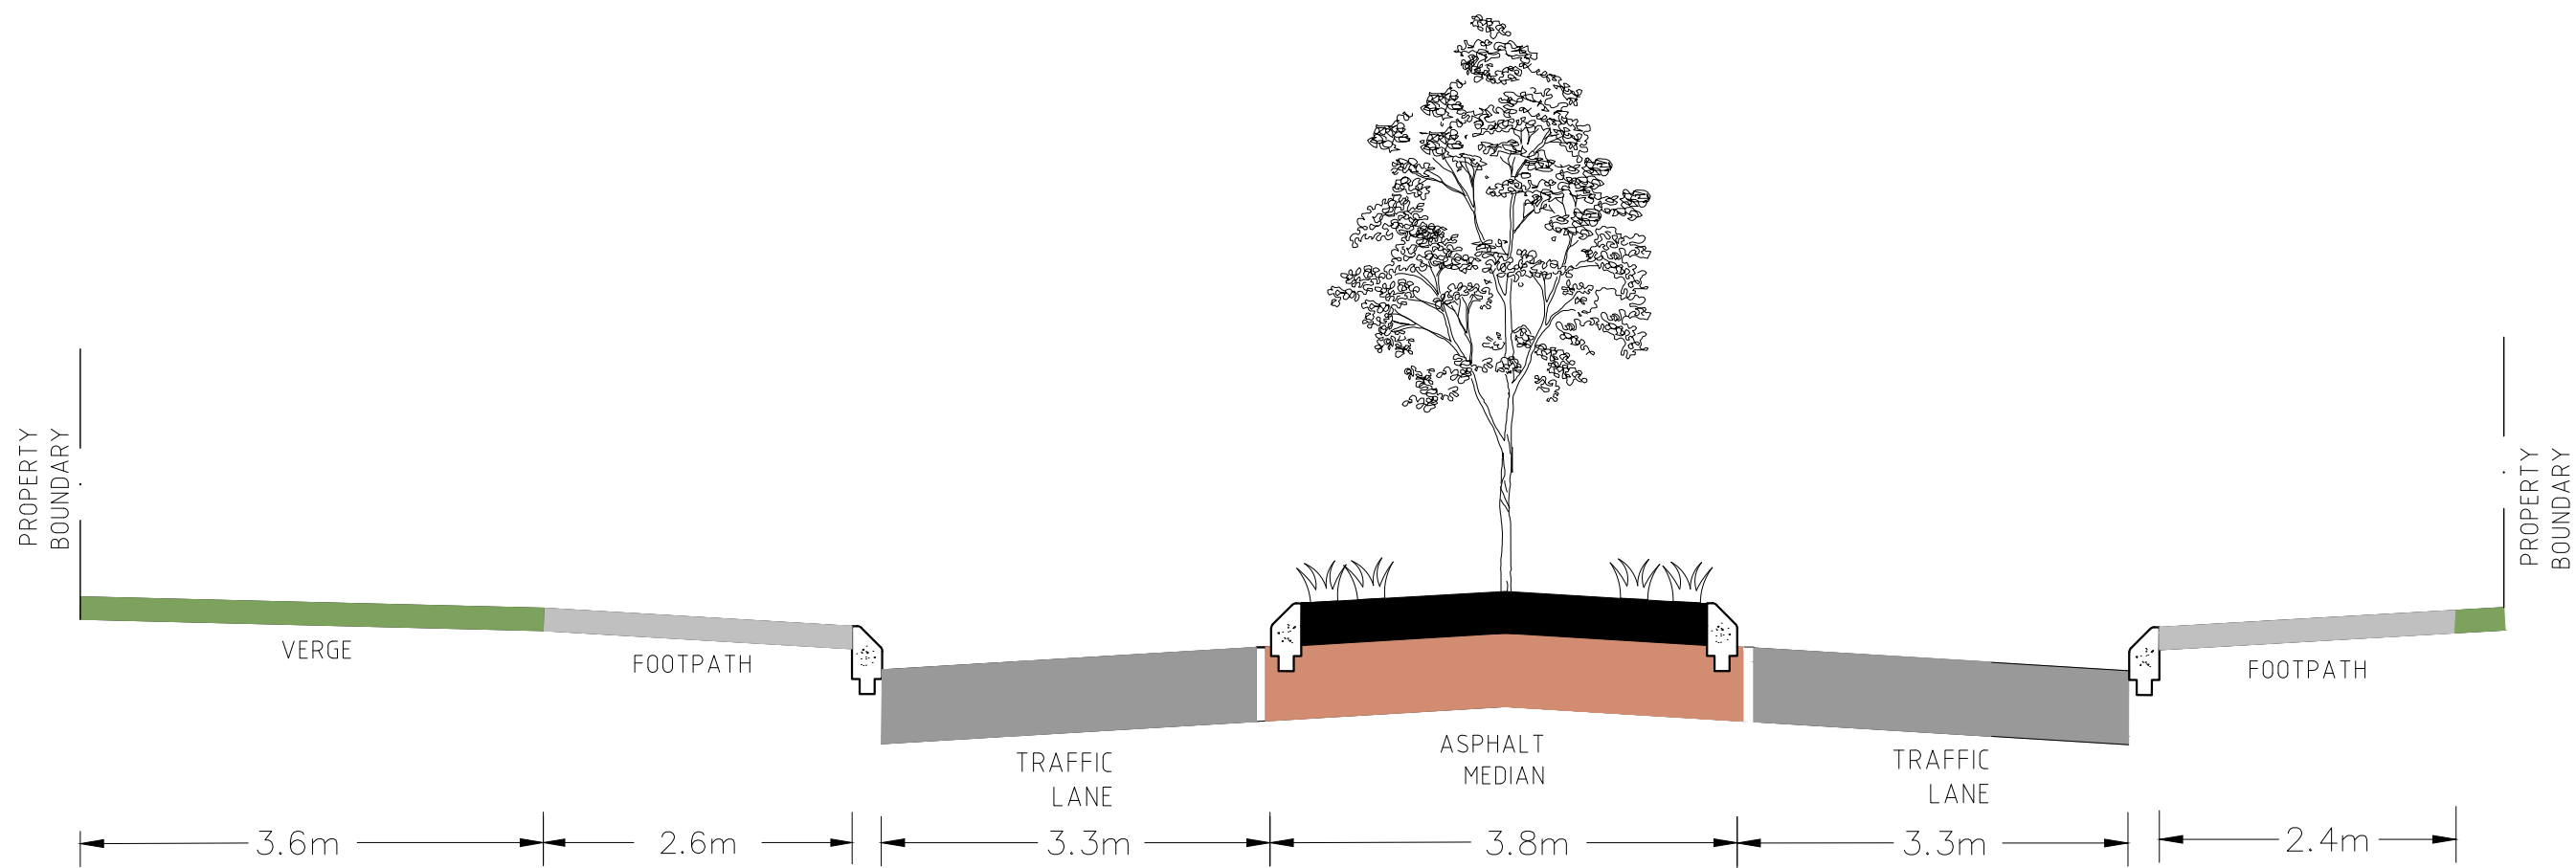

SECTION 2: NEW WIDENED MEDIAN CROSS-SECTION VIEW (TYPICAL)
N.T.S.



LEGEND – STORMWATER DRAINAGE CONCRETE MANHOLE TRAFFICABLE MANHOLE GULLY , SEP , SEG STORMWATER DRAINAGE LINE EXISTING PROPOSED			LEGEND – SERVICES PUBLIC UTILITIES WATER VALVE, HYDRANT GAS VALVE TELECOM MANHOLE, PITS, PILLAR SEWER MANHOLE W/GPOWER POLES , LIGHT , STAY OPTICAL FIBRE CRITICAL SERVICE			LEGEND – CONSTRUCTION WORKS ROAD CENTRELINE KERB (SM) KERB (LAYBACK) KERB (FLUSH) FOOTPATH / CROSSOVER LEVELS / SETOUT HANDRAIL PRAM RAMP STATION, SSM / TBM EXISTING PROPOSED			REVISION <table><tr><td></td><td></td><td></td></tr>